
Case 5:16-cv-07013-LHK Document 375-15 Filed 10/07/19 Page 1 of 3

SETTLEMENT AGREEMENT EXHIBIT J

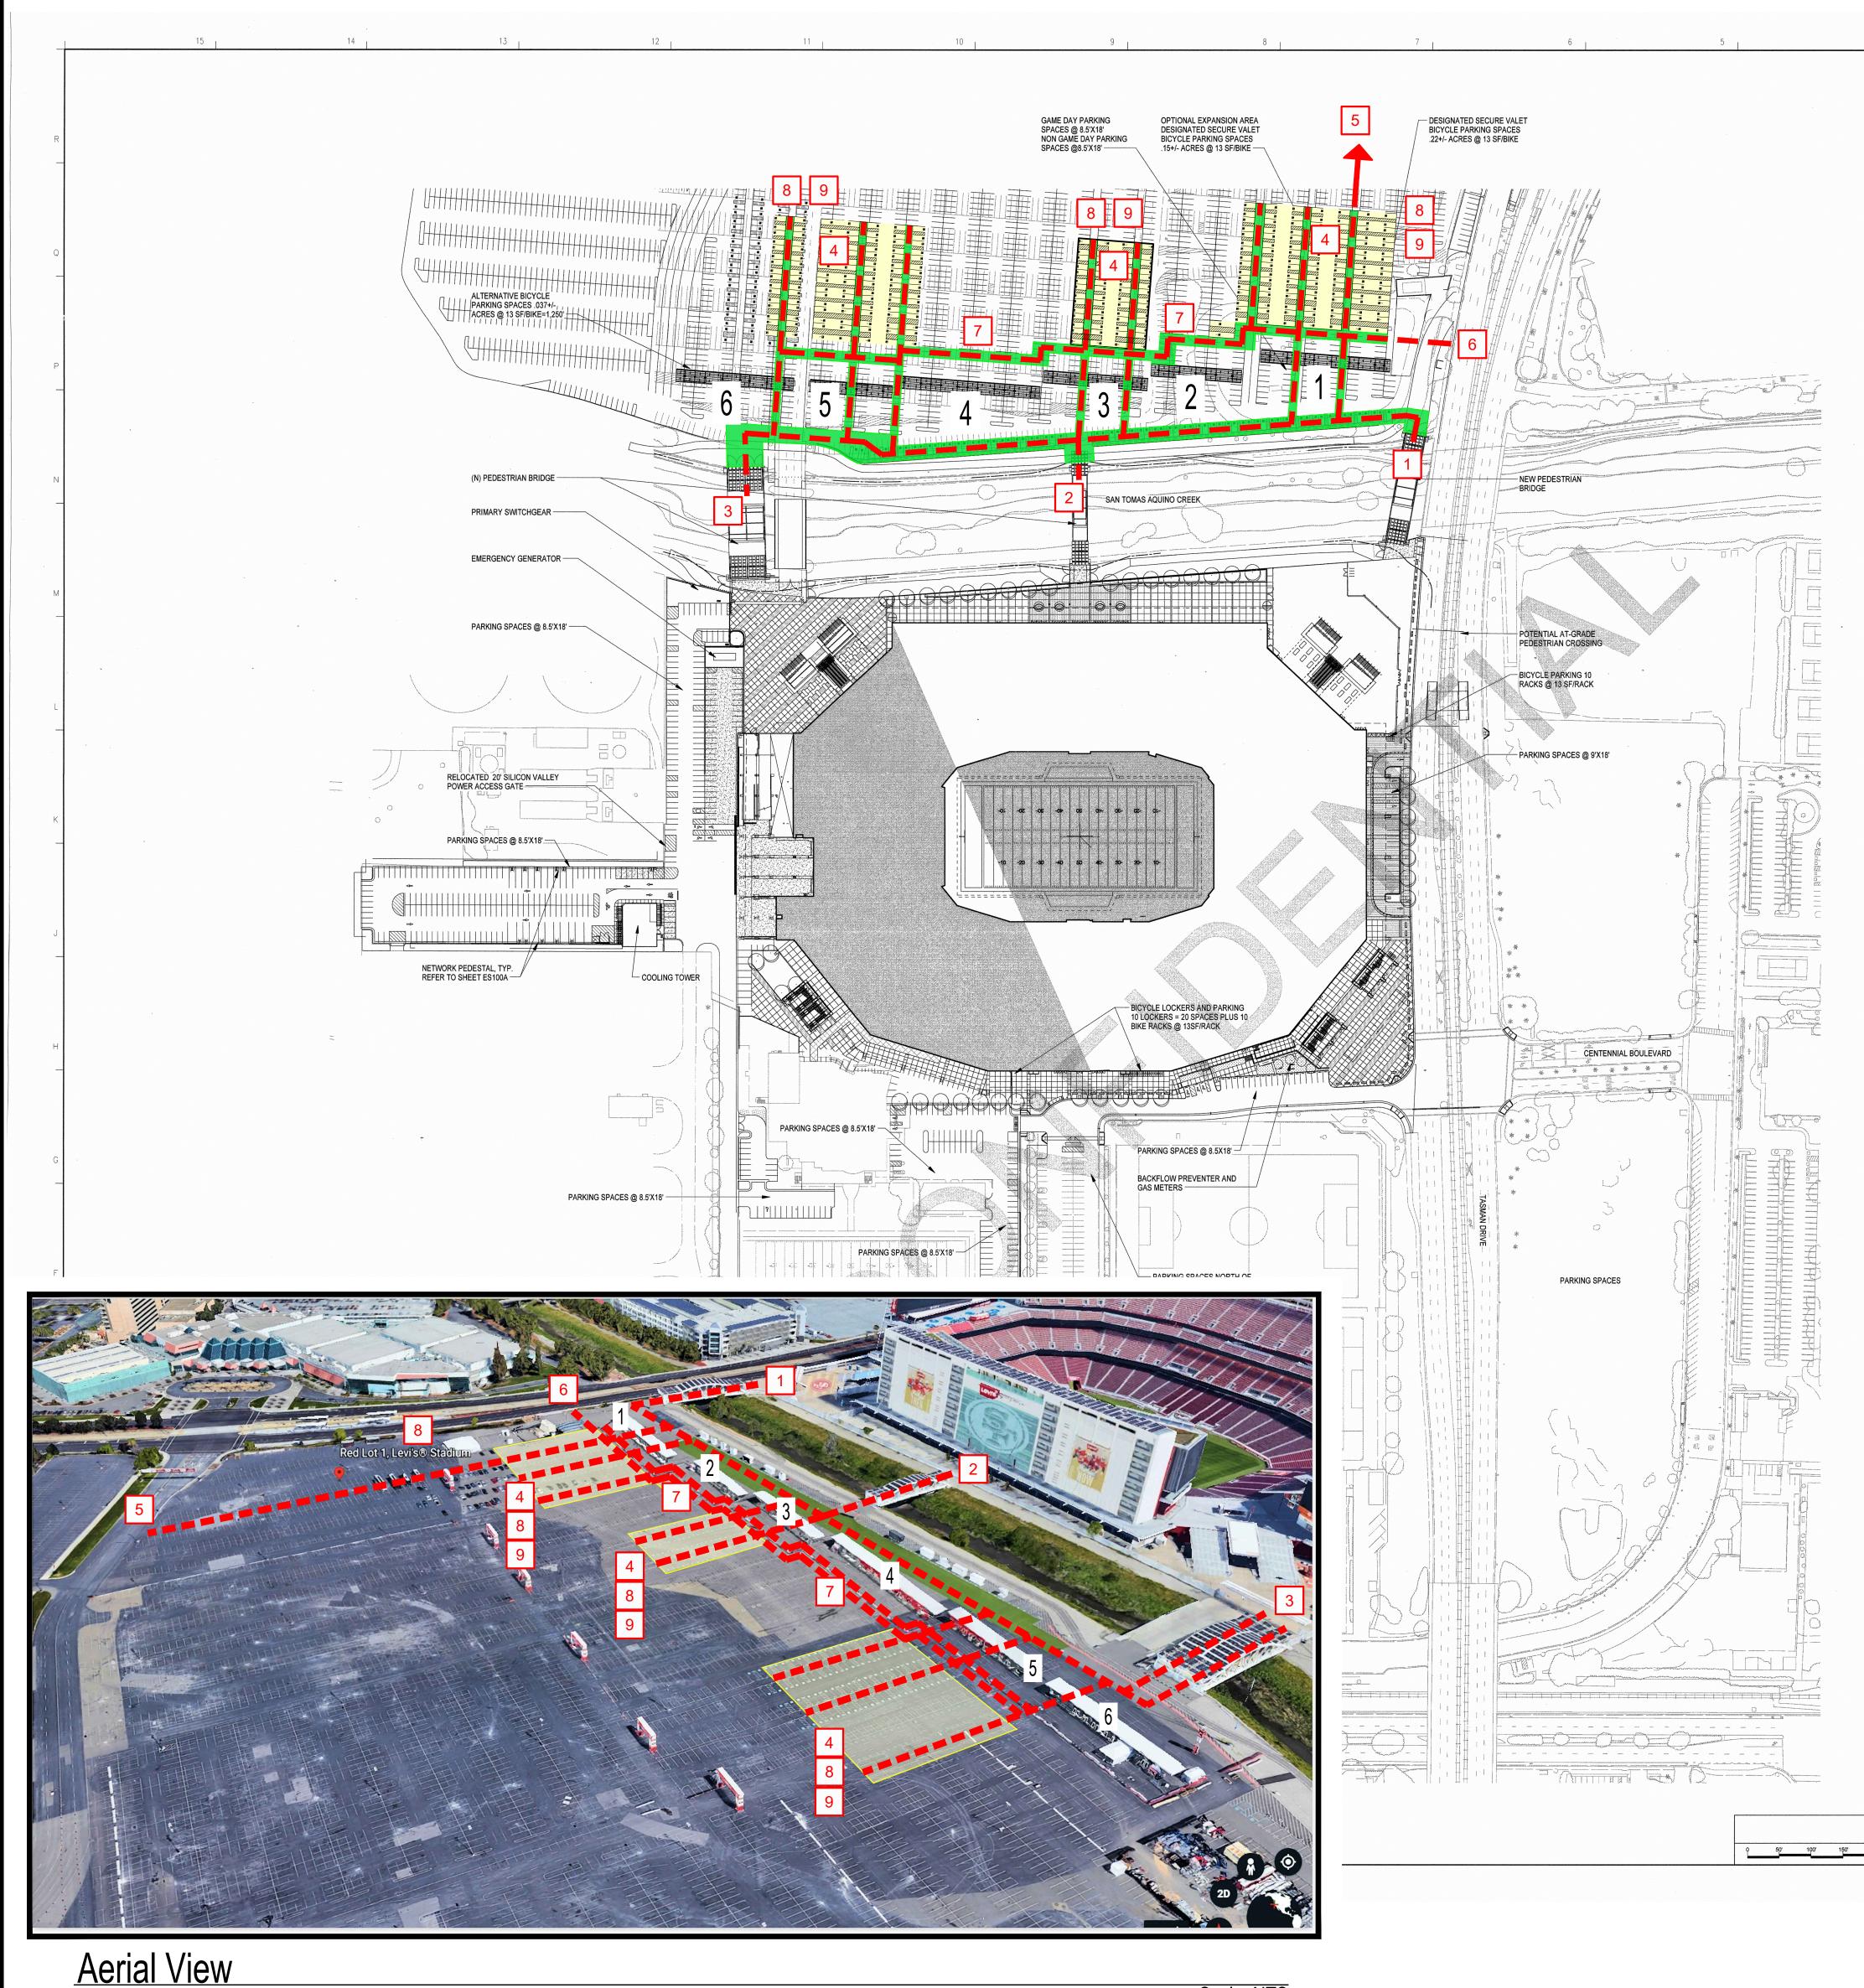


Site Plan - Accessible Parking

Scale: NTS

3	2	1	+	1		IDGE TO STADIUM ENTRY GATE A E PATH OF TRAVEL
			Howard, Needles, Tammen & Bergendoff California Architects, P.C.	2	CONTINUATION S	SEE EXHIBIT B IDGE TO STADIUM ENTRY GATE B E PATH OF TRAVEL
			One Bunker Hill 601 West Fifth Street, Suite 1000 Los Angeles, California 90071 (213) 403-1000 / Fax (213) 403-1001 Magnusson Klemencic Associates - Structural Engineers 1301 Fifth Avenue, Suite 3200 Seattle, WA 98101	3	TWO PEDESTRIA	N BRIDGES TO STADIUM ENTRY CESSIBLE PATH OF TRAVEL
			Seattle, WA 95001 Ph: (206) - 292 - 1200 Fax: (206) - 292 - 1201 Gutteridge Haskins & Davey - Civil Engineers 417 Montgomery Street, Suite 700 San Francisco, CA 94104 Ph: (415) - 283 - 4970	4	ACCESSIBLE PAI ENLARGED PLAN	RKING AREA AND SPACES, SEE I ON SHEET J-2
			Fax: (415) - 283 - 4980 FP & C Consultants, Inc Life Safety / Code Consultants 3770 Broadway Kansas City, MO 64111 Ph: (816) - 931 - 8219 Fax: (816) - 931 - 3378 DVV Associates - Curtain Wall	5	OUTER PARKING FROM DROP-OFF	OF TRAVEL TO SHUTTLE AREA AT LOTS, OR PROVIDE A SHUTTLE DIRECTLY TO ACCESSIBLE SECURITY CHECK LOCATIONS.
			3902 West Cresthaven Drive Westlake Village, CA 91362 Ph: (805) - 778 - 0802 Fax: (805) - 778 - 0804 The Guzzardo Partnership, Inc Landscape 181 Greenwich Street San Francisco CA 0411	6		OF TRAVEL TO PUBLIC SIDEWALK
			San Francisco, CA 94111 Ph: (415) - 433 - 4672 Persohn Hahn - Vertical Transportation 32696 Sandpiper Drive Orange Beach, AL 94133 Ph: (713) - 467 - 4440 Fax: (251) - 980 - 2883	7		E AND K-RAIL - PROVIDE 8 FT. MIN L PARALLEL TO FENCE ON BOTH
•	· · ·		Wrightson, Johnson, Haddon & Williams, Inc AV 4801 Spring Valley Road, Suite 113 Dallas, TX 75244 Ph: (972) - 934 - 3700 Fax: (415) - 934 - 3720 Infinate Scale Design Group - Signage & Graphics 16 Exchange Place Salt Lake City, UT 84111 Ph: (801)-363-1881	8	PORTABLE REST EACH ACCESSIB & C AND SHALL E	G CHECK AND ACCESSIBLE ROOMS SHALL BE PROVIDED AT LE PARKING AREA AT GATES A, B, BE CONNECTED TO ACCESSIBLE ACCESSIBLE ROUTE OF TRAVEL
			Lloyd Consulting Group - Turf Consultant 7349, N. Via Paseo Del Sur, Suite 515-324 Scottsdale, AZ 85258-3749 Ph: (602)-635-4226	9	OTHER SERVICE GENERAL PUBLIC ALSO BE AVAILA DISABILITIES AN	S (AMENITIES) AVAILABLE TO THE C IN THE PARKING LOT SHALL BLE TO PERSONS WITH D SHALL BE CONNECTED TO THE RKING BY AN ACCESSIBLE ROUTE
			FIGURE P. DeBartolo Way Santa Clara, CA 95054-1229			
*			C B			
			DA			
			PLAN TRUE NORTH NORTH			
•	· ·		DATE OCTOBER 31, 2014 ISSUED ARCHITECTURAL & INTERIOR FOR: ARCHITECTURAL AS-BUILT DOCUMENTS AS OF 10.17.14			
			PROJECT NO. 58059 DRAWN BY CHECKED BY APPROVED BY TO THE BEST OF HNTB'S KNOWLEDGE, THESE DOCUMENTS REFLECT THE AS-BUILT			
			CONDITIONS THAT OCCURRED DURING CONSTRUCTION, AND ARE BASED SOLELY ON ARCHITECTURAL AND INTERIOR ARCHITECTURE RFI'S, CCD'S AND SKETECHES AS ISSUED BY HNTB FOR THE AREAS THAT HNTB WAS THE ARCHITECT OF RECORD. NO MARK-UPS WERE PROVIDED BY THE DESIGN/BUILDER. HNTB MAKES NO			
			REPRESENTATION AS TO THE COMPLETENESS OR ACCURACY OF THESE DOCUMENTS RELATED TO ACTUAL BUILT CONDITIONS. ANY USE OR INTERPRETATION OF INFORMATION CONTAINED HEREIN IS AT THE SOLE RISK OF THE USER AND SHOULD BE VERIFIED IN THE			
			SHEET TITLE & NUMBER OVERALL SITE PLAN			ACCESSIBLE PARKING
	OVERALL SITE PLAN	A1	AS01			
	1" = 100'-0"		Copyright © HNTB Corporation 2014 SC 03346			ACCESSIBLE ROUTE OF TRAVE
				COMPLY STANDAR	WITH THE 2010 AME	RRIER REMOVAL WORK SHALL RCIANS WITH DISABILITIES ACT ORNIA BUILDING CODE IN EFFECT

Scale: NTS

Pacific Access Consulting Gary Waters Architect 1421 Guerneville Road, Suite 230, Santa Rosa, CA 95403 Tel.: 707/523-0849 Cell: 707/479-3872 Email: Gary@wmr-architects.com Revisions: REVISION MARK DATE △ 09/14/19 ISSUED FOR REVIEW LEVI STADIUM ACCESSIBILITY 4900 Centennial Blvd. Santa Clara, CA Sheet Description: SITE PLAN GATES A, B, C, E, & F Scale: AS SHOWN Job No.: Dwg File Name: Exhibit-J.dwg Sheet: EXHIBIT **J**-'

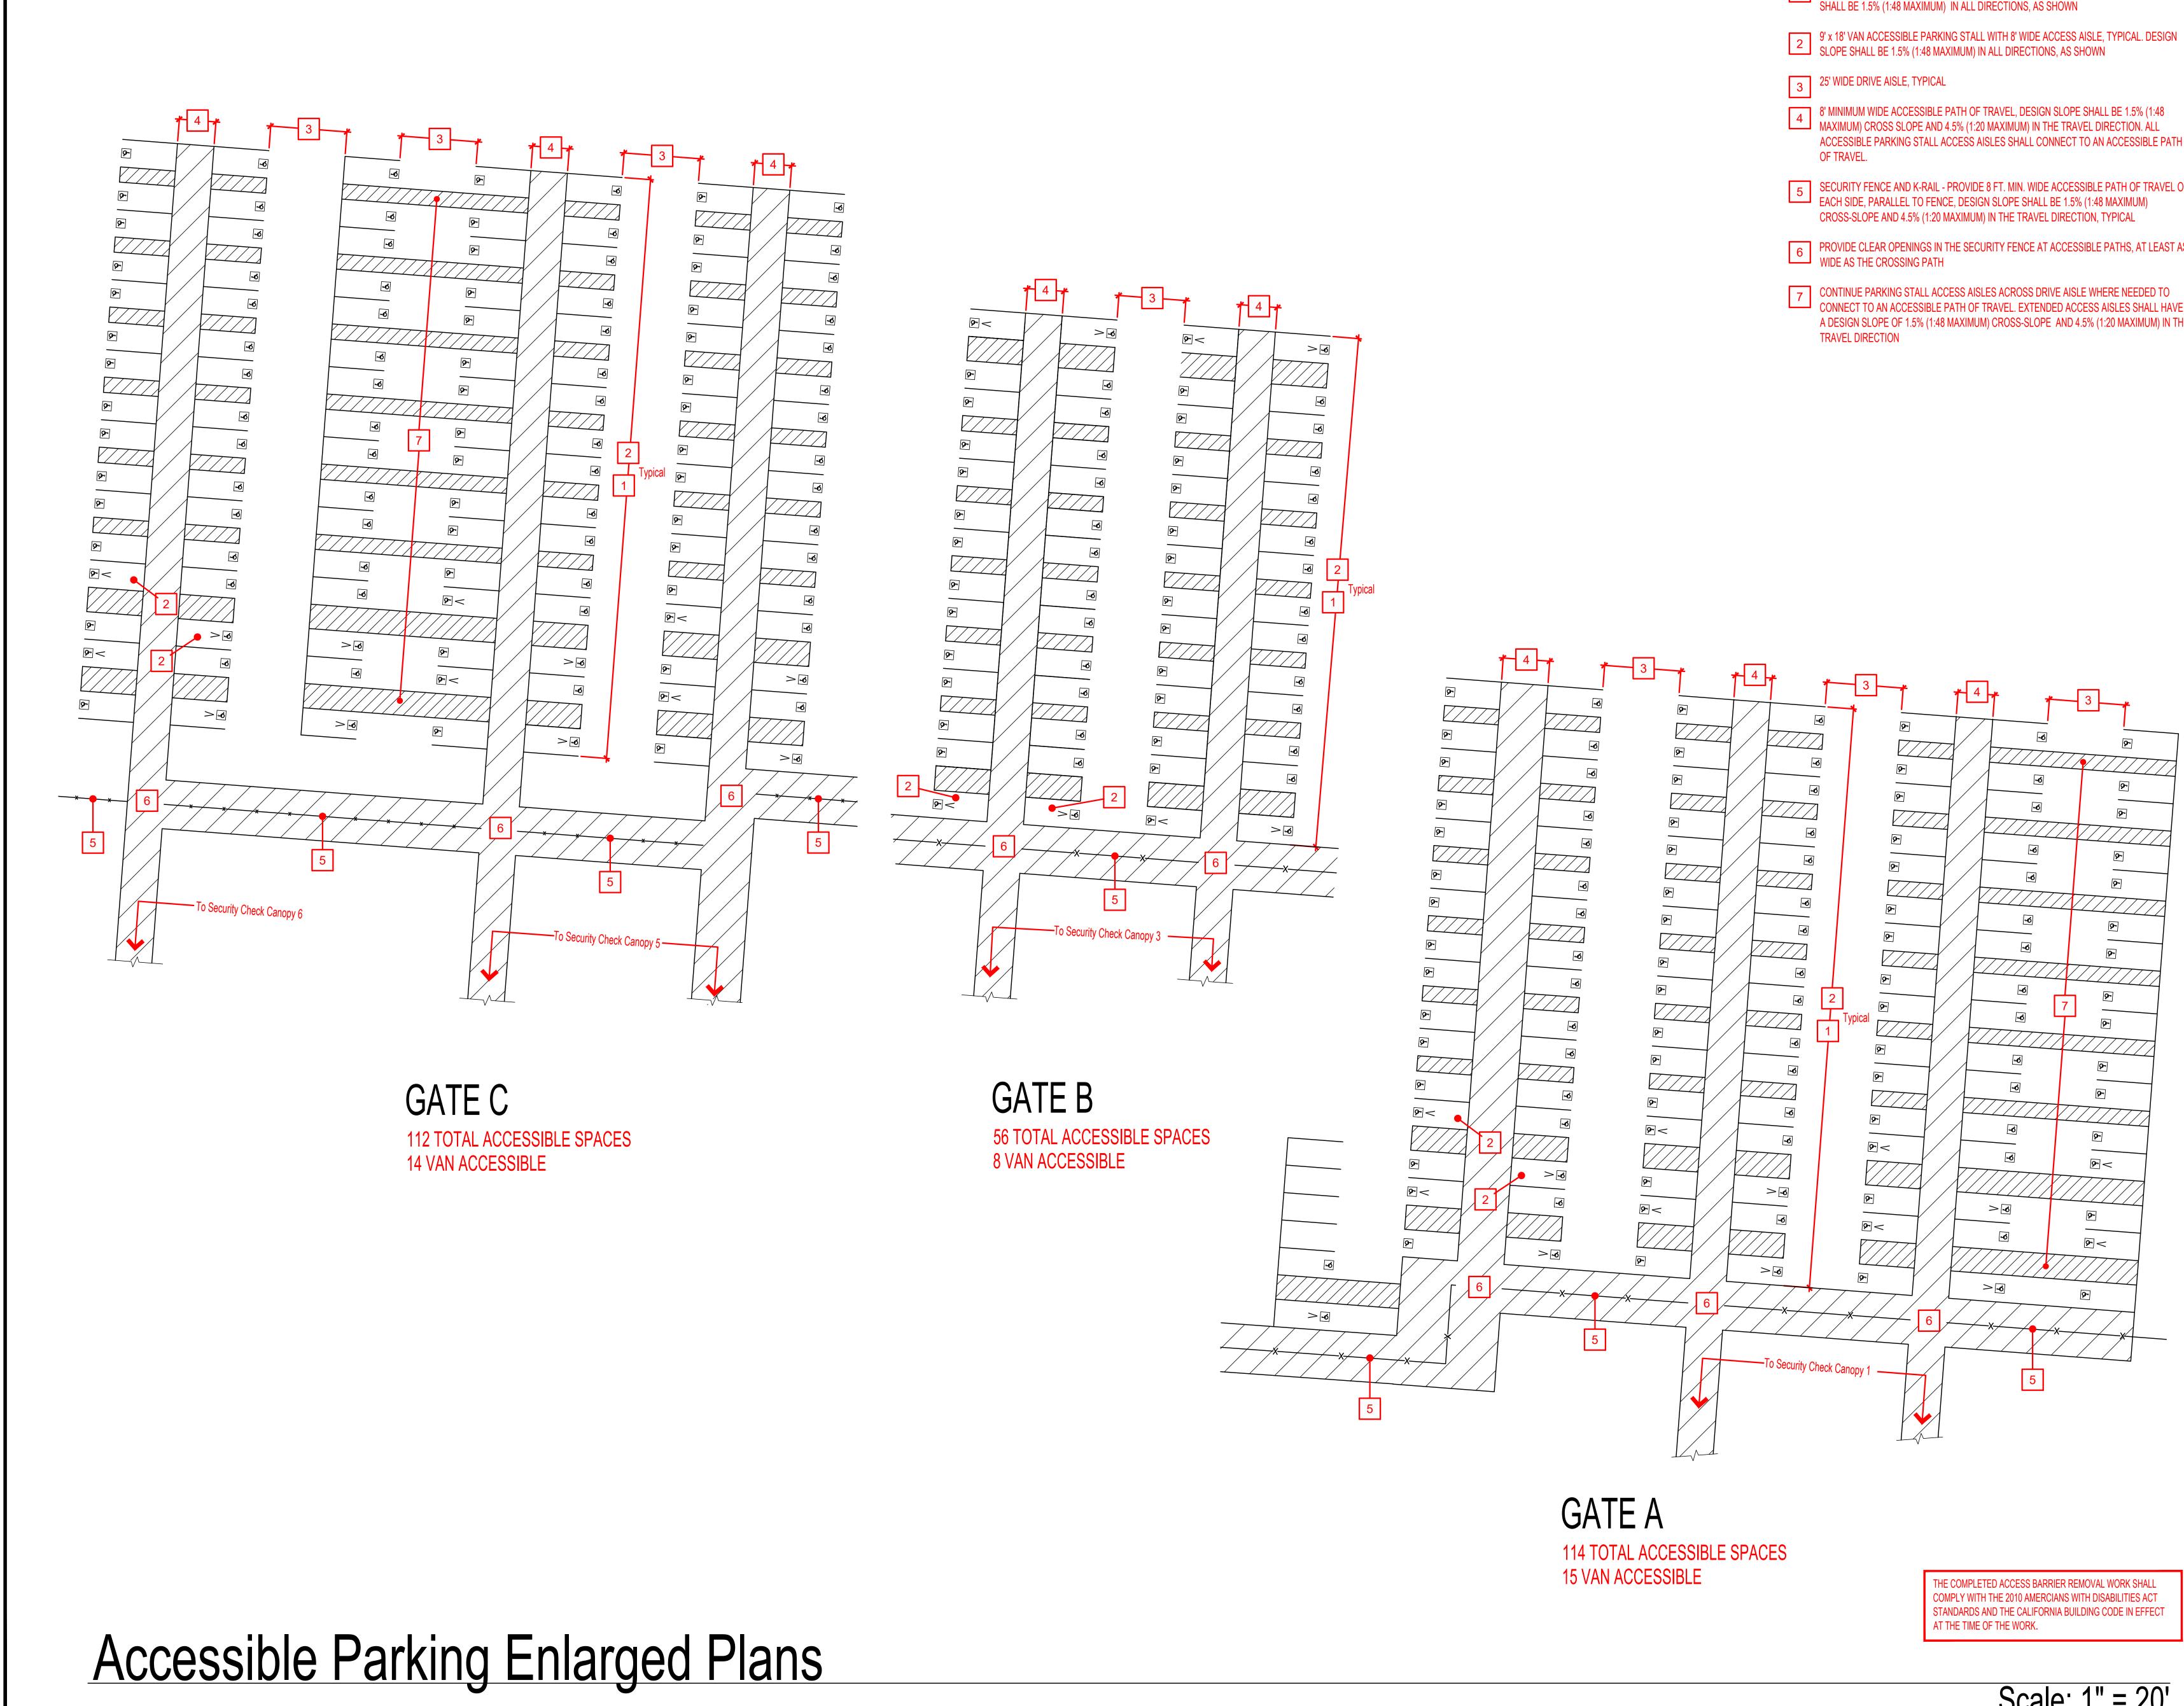

- 1 9' x 18' ACCESSIBLE PARKING STALL WITH 5' WIDE ACCESS AISLE, TYPICAL. DESIGN SLOPE SHALL BE 1.5% (1:48 MAXIMUM) IN ALL DIRECTIONS, AS SHOWN ACCESSIBLE PARKING STALL ACCESS AISLES SHALL CONNECT TO AN ACCESSIBLE PATH 5 SECURITY FENCE AND K-RAIL - PROVIDE 8 FT. MIN. WIDE ACCESSIBLE PATH OF TRAVEL ON
- 6 PROVIDE CLEAR OPENINGS IN THE SECURITY FENCE AT ACCESSIBLE PATHS, AT LEAST AS WIDE AS THE CROSSING PATH
- CONNECT TO AN ACCESSIBLE PATH OF TRAVEL. EXTENDED ACCESS AISLES SHALL HAVE A DESIGN SLOPE OF 1.5% (1:48 MAXIMUM) CROSS-SLOPE AND 4.5% (1:20 MAXIMUM) IN THE

