


**SETTLEMENT
AGREEMENT
EXHIBIT D PART 1**

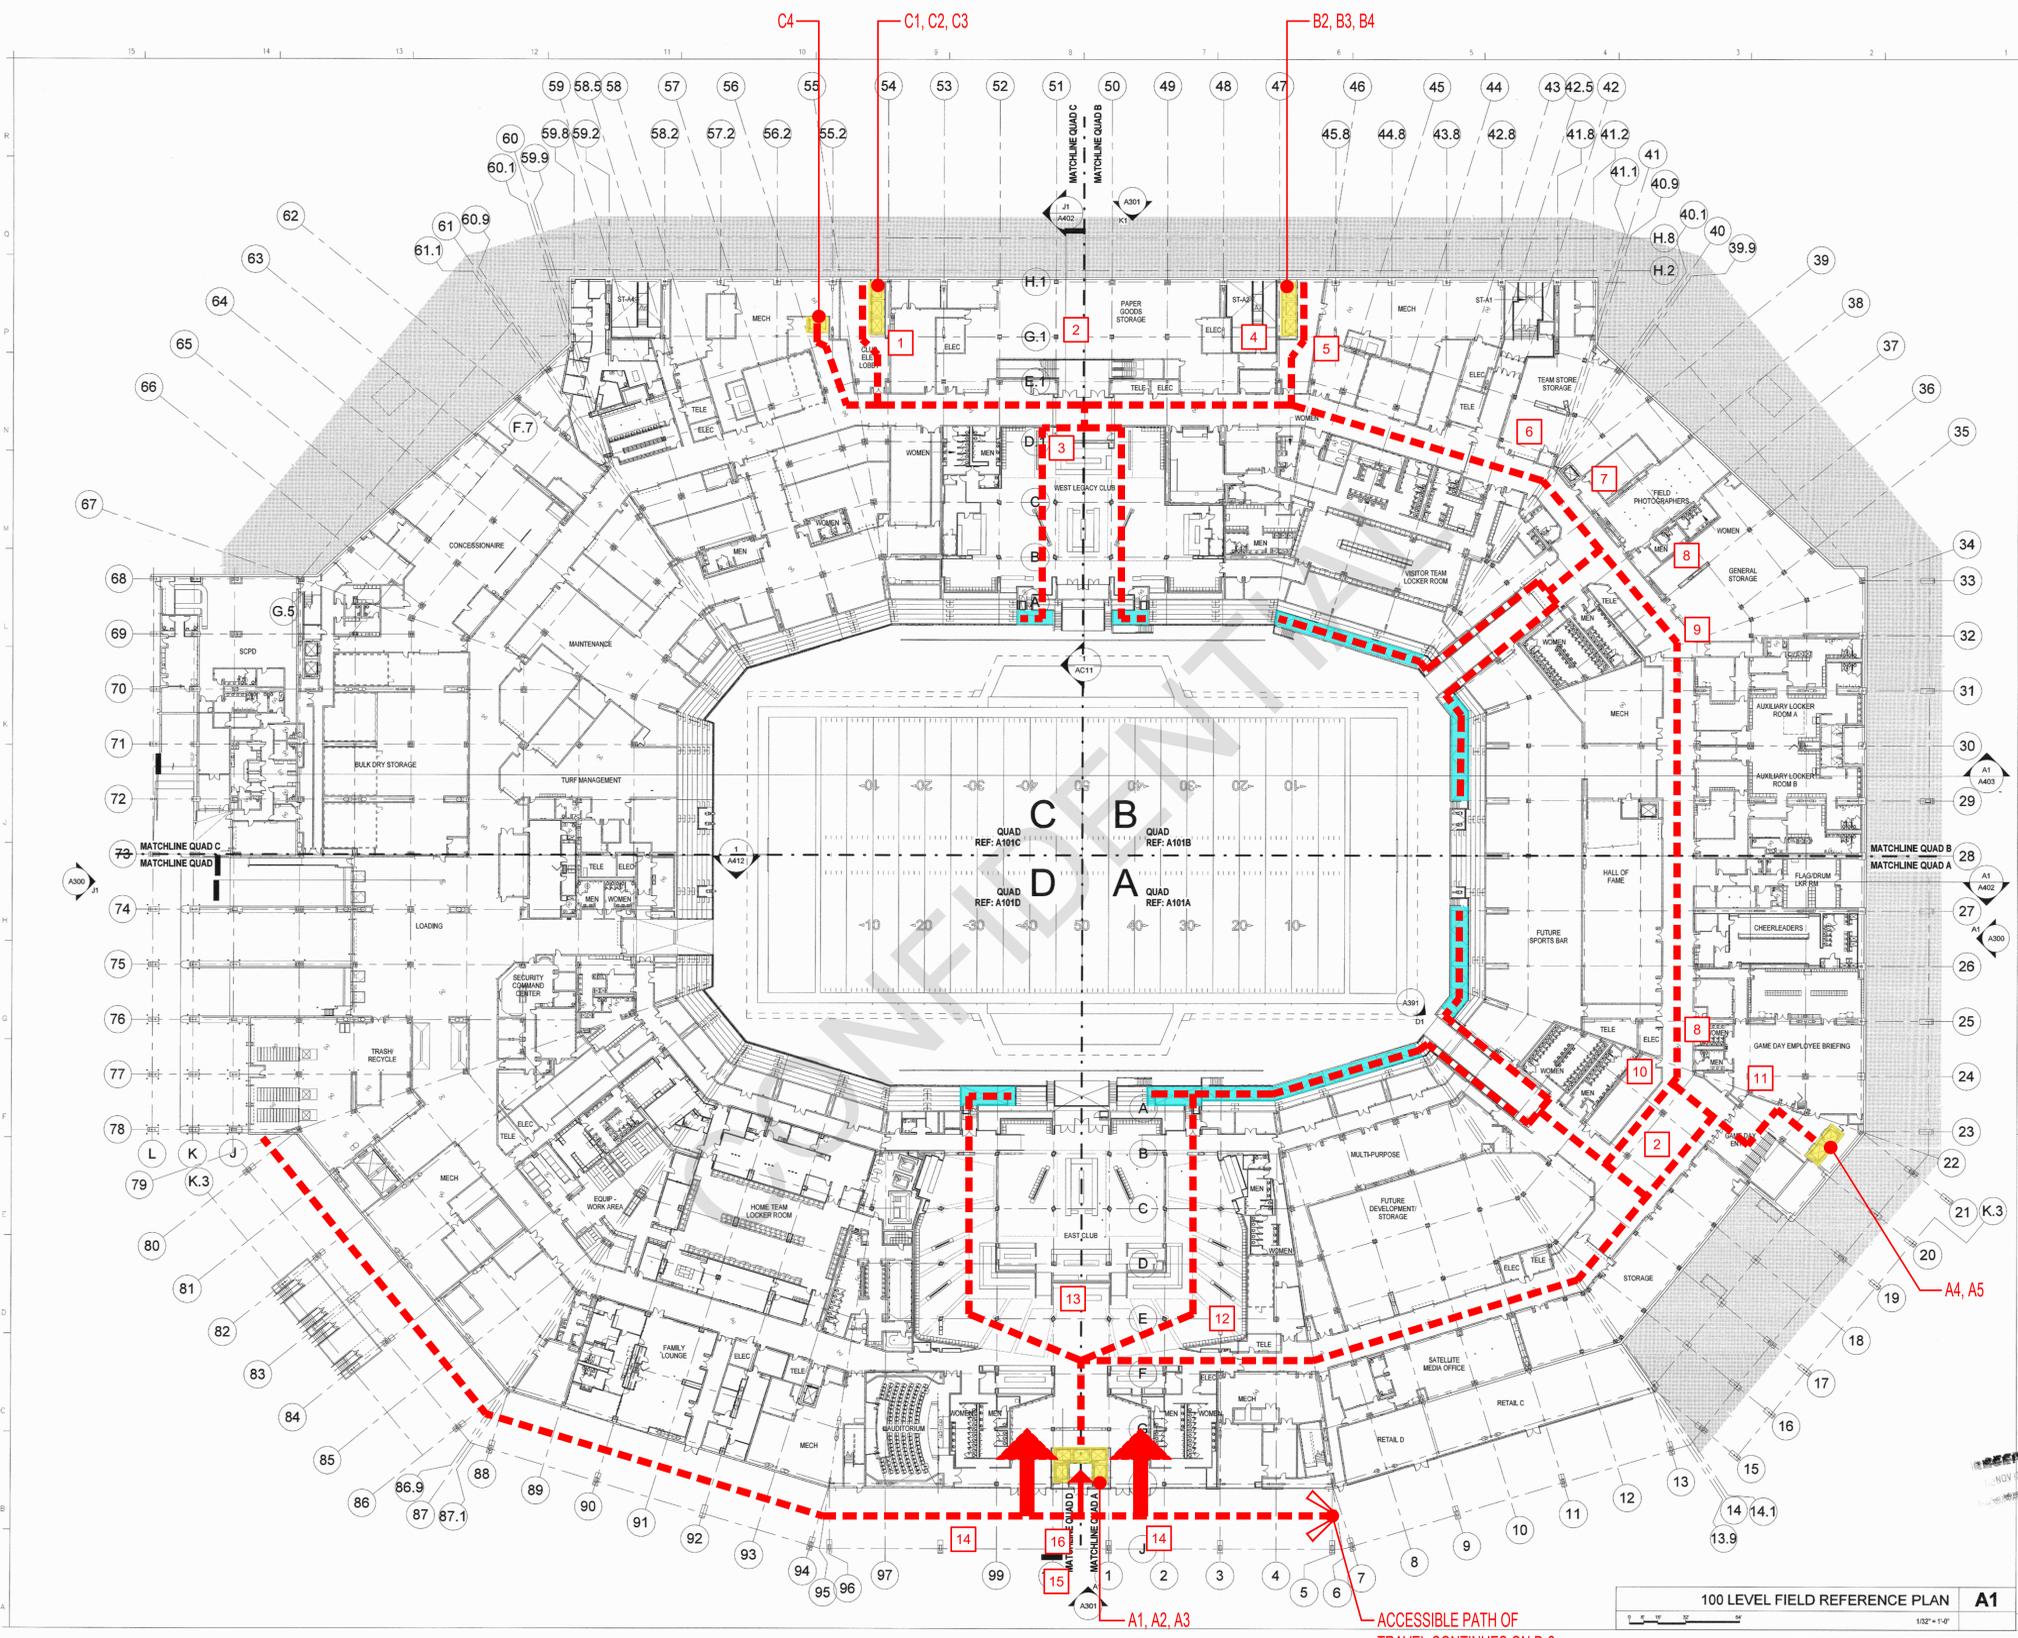

HNTB
Howard, Needles Tammen & Bergendoff California Architects, P.C.
One Butler Hill
601 West Fifth Street, Suite 1000
Los Angeles, California 90071
(213) 403-9000 Fax: (213) 403-9001

Magnuson Klemencic Associates - Structural Engineers
1501 Fifth Avenue, Suite 3200
Seattle, WA 98102
Ph: (206) 1-292-1200
Fax: (206) 1-292-1000

Gutteridge Haskins & Devrey - Civil Engineers
477 Montgomery Street, Suite 700
San Francisco, CA 94102
Ph: (415) 778-4970
Fax: (415) 778-1304

FR & C Consultants, Inc.
LIFE Safety Code Consultants
3770 Broadway
Kaiser City, Suite 400
Ph: (818) 931-8279
Fax: (818) 931-3278

DV Associates - Curtain Wall
3902 West Coast Highway Drive
Westlake Village, CA 91362
Ph: (805) 778-0800
Fax: (805) 778-0804

The Guzzardo Partnership, Inc. - Landscape
181 Greenback Street
San Francisco, CA 94101
Ph: (415) 433-4672

Parsons Habt - Vertical Transportation
2340e Sandpoint Drive
Orange Beach, AL 36613
Ph: (772) 447-4640
Fax: (772) 447-2883

Wrightson, Johnson, Hedden & Williams, Inc. - AV
4801 Spring Valley Road, Suite 113
Dallas, TX 75244
Ph: (972) 524-3700
Fax: (972) 524-3720

Debra Nishida Design - Signage & Graphics
468 Jackson Street
San Francisco, CA 94101
Ph: (415) 249-4637

Lloyd Consulting Group - Turf Consultant
7346 N. Via Pasa Del Sol, Suite 515-324
Scottsdale, AZ 85258-9149
Ph: (602) 635-4226

49ERS
NEW SANTA CLARA STADIUM
4900 Centennial Blvd.
Santa Clara, CA 95054-1229

PLAN NORTH
TRUE NORTH

APPROVED ARCHITECTURAL CORE & SHELL PERMIT SET
C-24588
REN. 2.24.19

DATE: 11/15/2012
REVISION FOR: ARCHITECTURAL CORE & SHELL PERMIT SET
PROJECT NO.: 58099
DRAWN BY:
CHECKED BY:
APPROVED BY:


APPROVED
By City of Santa Clara
Building Inspection Division

RECEIVED
NOV 18 2012

SHEET TITLE & NUMBER
100 LEVEL FIELD
REFERENCE PLAN
A101
Copyright © HNTB Corporation 2012

- 1 AT A LOCATION CLEARLY VISIBLE TO PERSONS WITH DISABILITIES EXITING THE ELEVATOR C1, C2, C3, & C4 LOBBY PROVIDE SIGNAGE INDICATING THE DIRECTION TO FIELD LEVEL ACCESSIBLE SEATING LOCATION BY SECTION AND ROW.
- 2 AT A LOCATION CLEARLY VISIBLE TO PERSONS WITH DISABILITIES APPROACHING FROM EITHER DIRECTION PROVIDE SIGNAGE INDICATING THE LOCATION OF FIELD LEVEL ACCESSIBLE SEATING LOCATION BY SECTION AND ROW.
- 3 AT A LOCATION CLEARLY VISIBLE TO PERSONS WITH DISABILITIES ENTERING THE WEST FIELD LEVEL CLUB(S) FROM ELEVATORS B2, B3 OR B4 OR FROM ELEVATORS C1, C2, C3 OR C4 PROVIDE SIGNAGE INDICATING THE DIRECTION TO EACH AREA OF ACCESSIBLE FIELD LEVEL SEATING BY SECTION AND ROW.
- 4 AT A LOCATION CLEARLY VISIBLE TO PERSONS WITH DISABILITIES EXITING THE ELEVATOR B2, B3 & B4 LOBBY PROVIDE SIGNAGE INDICATING THE DIRECTION TO FIELD LEVEL ACCESSIBLE SEATING LOCATION BY SECTION AND ROW.
- 5 AT A LOCATION CLEARLY VISIBLE TO PERSONS WITH DISABILITIES APPROACHING FROM THE EAST FIELD LEVEL PROVIDE SIGNAGE INDICATING THE DIRECTION TO ELEVATORS B2, B3 & B4 AND THE FIELD LEVEL ACCESSIBLE SEATING AT THE WEST CLUB(S) BY SECTION AND ROW.
- 6 AT A LOCATION CLEARLY VISIBLE TO PERSONS WITH DISABILITIES APPROACHING FROM THE EAST FIELD LEVEL PROVIDE SIGNAGE INDICATING THE DIRECTION TO ELEVATORS B2, B3 & B4 AND THE AREA OF FIELD LEVEL ACCESSIBLE SEATING AT THE WEST CLUB(S) BY SECTION AND ROW.
- 7 AT A LOCATION CLEARLY VISIBLE TO PERSONS WITH DISABILITIES APPROACHING EITHER DIRECTION PROVIDE SIGNAGE INDICATING THE LOCATION OF FIELD LEVEL ACCESSIBLE SEATING BY SECTION AND ROW.
- 8 AT A LOCATION CLEARLY VISIBLE TO PERSONS WITH DISABILITIES APPROACHING FROM THE WEST FIELD LEVEL PROVIDE SIGNAGE INDICATING THE LOCATION OF ELEVATORS A4 & A5. ALSO, INDICATE DIRECTION TO EACH AREA OF FIELD LEVEL ACCESSIBLE SEATING AHEAD BY SECTION AND ROW.
- 9 AT A LOCATION CLEARLY VISIBLE TO PERSONS WITH DISABILITIES APPROACHING FROM THE EAST FIELD LEVEL PROVIDE SIGNAGE INDICATING THE DIRECTION TO ELEVATORS B2, B3 & B4 AND EACH AREA OF FIELD LEVEL ACCESSIBLE SEATING AHEAD BY SECTION AND ROW.
- 10 AT A LOCATION CLEARLY VISIBLE TO PERSONS WITH DISABILITIES ENTERING FIELD LEVEL CIRCULATION FROM ELEVATOR LOBBY SERVING ELEVATORS A5 & A6, PROVIDE SIGNAGE INDICATING THE DIRECTION TO EACH AREA OF FIELD LEVEL ACCESSIBLE SEATING BY SECTION AND ROW.
- 11 AT A LOCATION CLEARLY VISIBLE TO PERSONS WITH DISABILITIES EXITING THE ELEVATOR A5 & A6 LOBBY PROVIDE SIGNAGE INDICATING THE DIRECTION TO FIELD LEVEL ACCESSIBLE SEATING LOCATION BY SECTION AND ROW.
- 12 AT THE DOORS LEADING FROM THE EAST FIELD LEVEL CLUB(S) TO THE FIELD LEVEL CIRCULATION PROVIDE SIGNAGE INDICATING THAT THIS IS THE ACCESSIBLE ROUTE OF TRAVEL TO FIELD LEVEL ACCESSIBLE SEATING BY SECTION AND ROW.
- 13 AT A LOCATION CLEARLY VISIBLE TO PERSONS WITH DISABILITIES ENTERING THE EAST FIELD LEVEL CLUB(S) FROM ELEVATORS B2, B3 OR B4 OR FROM ELEVATORS A1, A2 OR A3 PROVIDE SIGNAGE INDICATING THE DIRECTION TO EACH AREA OF ACCESSIBLE FIELD LEVEL SEATING BY SECTION AND ROW.
- 14 ABOVE THE EXTERIOR ENTRY DOORS PROVIDE SIGNAGE INDICATING THE ENTRY SERVES ELEVATORS A1, A2 & A3. INDICATE WHAT FLOOR LEVELS AND ACCESSIBLE SEATING LOCATION ARE SERVED BY THESE ELEVATORS.
- 15 PROVIDE A PEDESTAL SIGN IMMEDIATELY ADJACENT THE ACCESSIBLE CIRCULATION PATH INDICATING THE LOCATIONS OF ELEVATORS A1, A2, A3, A6 & A7.
- 16 ABOVE THE EXTERIOR ENTRY DOORS PROVIDE SIGNAGE INDICATING THE ENTRY SERVES ELEVATORS A6 & A7. INDICATE WHAT FLOOR LEVELS AND ACCESSIBLE SEATING LOCATION ARE SERVED BY THESE ELEVATORS.

THE COMPLETED ACCESS BARRIER REMOVAL WORK SHALL COMPLY WITH THE 2010 AMERICANS WITH DISABILITIES ACT STANDARDS AND THE CALIFORNIA BUILDING CODE IN EFFECT AT THE TIME OF THE WORK.

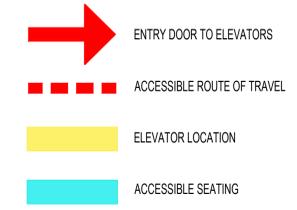

100 Level Field Accessible Route of Travel and Accessible Signage

Scale: NTS

Pacific Access Consulting & Gary Waters Architect
1421 Guerneville Road, Suite 230, Santa Rosa, CA 95403
Tel: 707/523-0849 Cell: 707/479-3872
Email: Gary@pwm-architects.com

Seal:

Revisions:

MARK	DATE	REVISION
△	09/14/19	ISSUED FOR REVIEW

Project:
LEVI STADIUM ACCESSIBILITY

4900 Centennial Blvd.
Santa Clara, CA

Sheet Description:
100 LEVEL FIELD ACCESSIBLE ROUTE OF TRAVEL AND ACCESSIBLE SIGNAGE

Job No.: 19-008 Scale: AS SHOWN
Dwg File Name: Exhibit-D-1.dwg
Sheet: **EXHIBIT D-1**

C:\Users\jgibson\OneDrive\Documents\19-008\100 Level Field Accessible Route of Travel and Accessible Signage.dwg Dimmed: 1 LT: 08/28/19 11:20:19 AM User: jgibson

