


**SETTLEMENT
AGREEMENT
EXHIBIT D PART 1**

Revisions:

MARK	DATE	REVISION
△	09/14/19	ISSUED FOR REVIEW

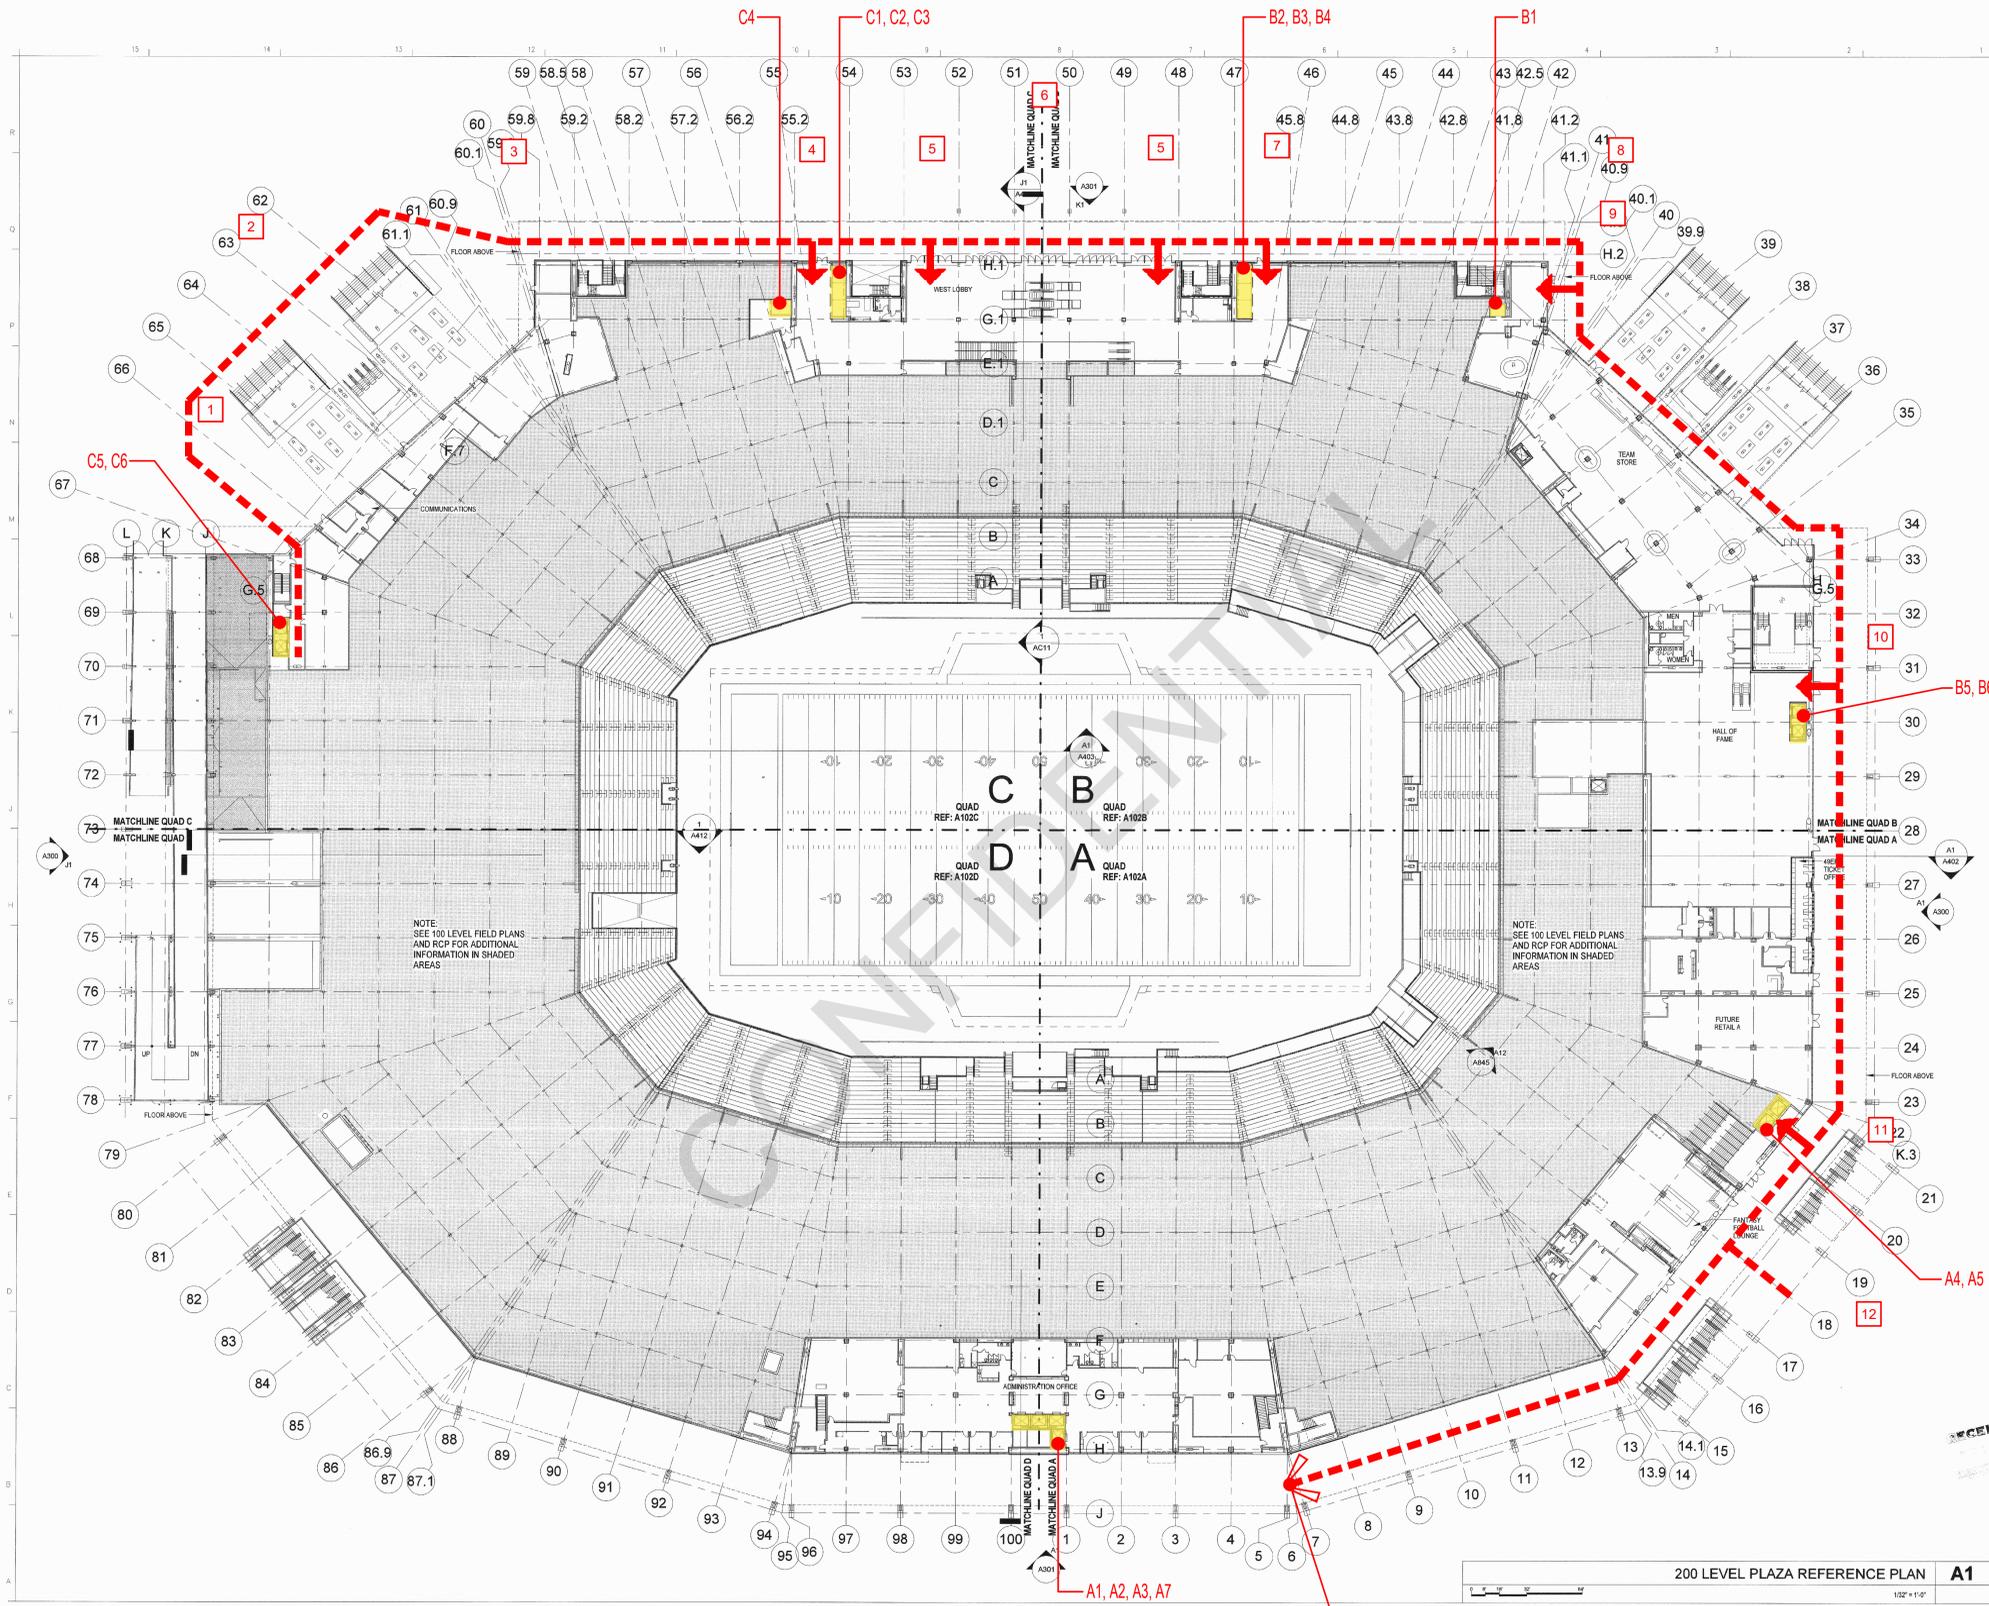

HNTB
Howard, Needles, Tammen & Bergendoff California Architects, P.C.
One Barker Hill
200 West 17th Street, Suite 1000
San Francisco, California 94111
Tel: 415-774-1000 Fax: 415-774-1001

Magnuson Klemencic Associates - Structural Engineers
1301 First Avenue, Suite 3200
Seattle, WA 98101
Tel: 206-461-2900 Fax: 206-461-2901

Cutler/Hawkins & Dewey - Civil Engineers
411 Montgomery Street, Suite 700
San Francisco, CA 94104
Tel: 415-398-4970 Fax: 415-398-4980

FF & Consultants, Inc. - Life Safety / Code Consultants
2772 Broadway
Fremont, CA 94538
Tel: 925-701-8079 Fax: 925-701-3378

DW Associates - Curbside Walk
3902 West Cresthaven Drive
San Francisco, CA 94122
Tel: 415-776-0802 Fax: 415-776-0804

The Guzzardo Partnership, Inc. - Landscape
181 Greenwich Street
San Francisco, CA 94111
Tel: 415-433-4672

Parsons Hahn - Vertical Transportation
3200 Sandpoint Drive
Chengde, China 64523
Tel: 86-10-60422222 Fax: 86-10-60422222

Wrightson, Johnson, Hodson & Williams, Inc. - AV
4000 Spring Valley Road, Suite 110
Dallas, TX 75244
Tel: 972-394-3700 Fax: 972-394-3700

Edra Helms Design - Signage & Graphics
408 Jackson Street
San Francisco, CA 94111
Tel: 415-249-6670

Lloyd Consulting Group - Turf Consultant
7349 N. Via Pasa, 2nd Fl., Suite 515-524
Scottsdale, AZ 85251-1549
Tel: 480-343-4256

NEW SANTA CLARA STADIUM
4900 Centennial Blvd.
Santa Clara, CA 95054-1229

49ERS

PLAN NORTH
TRUE NORTH

DATE: 11/15/2012
ISSUED FOR: ARCHITECTURAL CORE & SHELL PERMIT SET

PROJECT NO.: 98059
DRAWN BY: [Redacted]
CHECKED BY: [Redacted]
APPROVED BY: [Redacted]

APPROVED
By: [Redacted]
City of Santa Clara
Building Inspection Division

RECEIVED

SHEET TITLE & NUMBER
200 LEVEL PLAZA REFERENCE PLAN
A102

Copyright © HNTB Corporation 2012

- 1 AT A LOCATION CLEARLY VISIBLE TO PERSONS WITH DISABILITIES PROVIDE SIGNAGE INDICATING THE LOCATION OF ELEVATORS C5 & C6.
- 2 PROVIDE A PEDESTAL SIGN CLEARLY VISIBLE BY PERSONS WITH DISABILITIES UPON ENTERING THE STADIUM FROM GATE C AND INDICATING THE LOCATIONS OF ELEVATORS CONNECTING WITH ACCESSIBLE SEATING AT THE 300 LEVEL & 700 LEVEL AT THE SOUTH END OF THE STADIUM AS WELL AS THE DIRECTION TO ALL OTHER ELEVATORS AND ACCESSIBLE SEATING LOCATIONS ACCESSED FROM THE WEST, NORTH AND EAST SIDES OF THE STADIUM.
- 3 PROVIDE SIGNAGE CLEARLY VISIBLE TO PERSONS WITH DISABILITIES APPROACHING FROM GATE C AND ASSOCIATED WITH THE ROUTE OF TRAVEL ALONG THE WEST SIDE OF THE STADIUM AND INDICATING IT LEADS TO ELEVATORS CONNECTING TO SUITES, 700 LEVEL ACCESSIBLE SEATING AND THE NRG TERRACE.
- 4 ABOVE THE EXTERIOR ENTRY DOORS PROVIDE SIGNAGE INDICATING THE ENTRY SERVES ELEVATORS C1, C2, C3 & C4. INDICATE WHAT FLOOR LEVELS AND ACCESSIBLE SEATING LOCATION ARE SERVED BY THESE ELEVATORS.
- 5 ABOVE THE EXTERIOR ENTRY DOORS PROVIDE SIGNAGE INDICATING THE ENTRY SERVES ELEVATORS B2, B3 & B4 AND ELEVATORS C1, C2, C3 & C4. INDICATE WHAT FLOOR LEVELS AND ACCESSIBLE SEATING LOCATION ARE SERVED BY THESE ELEVATORS.
- 6 PROVIDE A PEDESTAL SIGN CLEARLY VISIBLE BY PERSONS WITH DISABILITIES UPON ENTERING THE STADIUM FROM GATE B AND INDICATING THE LOCATIONS OF ELEVATORS CONNECTING WITH ACCESSIBLE SEATING LOCATION TO THE NORTH AND TO THE SOUTH AS WELL AS AT THE TOWER AND THE NRG TERRACE.
- 7 ABOVE THE EXTERIOR ENTRY DOORS PROVIDE SIGNAGE INDICATING THE ENTRY SERVES ELEVATORS B2, B3 & B4. INDICATE WHAT FLOOR LEVELS AND ACCESSIBLE SEATING LOCATION ARE SERVED BY THESE ELEVATORS.
- 8 PROVIDE SIGNAGE CLEARLY VISIBLE TO PERSONS WITH DISABILITIES APPROACHING FROM GATE A AND ASSOCIATED WITH THE ROUTE OF TRAVEL ALONG THE WEST SIDE OF THE STADIUM AND INDICATING IT LEADS TO ELEVATORS CONNECTING TO SUITES, 700 LEVEL ACCESSIBLE SEATING AND THE NRG TERRACE.
- 9 ABOVE THE EXTERIOR ENTRY DOORS PROVIDE SIGNAGE INDICATING THE ENTRY SERVES ELEVATOR B1. INDICATE WHAT FLOOR LEVELS AND ACCESSIBLE SEATING LOCATION ARE SERVED BY THESE ELEVATORS.
- 10 ABOVE THE EXTERIOR ENTRY DOORS PROVIDE SIGNAGE INDICATING THE ENTRY SERVES ELEVATORS B5 & B6. INDICATE WHAT FLOOR LEVELS AND ACCESSIBLE SEATING LOCATION ARE SERVED BY THESE ELEVATORS.
- 11 ABOVE THE EXTERIOR ENTRY DOORS PROVIDE SIGNAGE INDICATING THE ENTRY SERVES ELEVATORS A4 & A5. INDICATE WHAT FLOOR LEVELS AND ACCESSIBLE SEATING LOCATION ARE SERVED BY THESE ELEVATORS.
- 12 PROVIDE A PEDESTAL SIGN IMMEDIATELY ADJACENT THE ACCESSIBLE CIRCULATION PATH INDICATING THE LOCATIONS OF ELEVATORS A1, A2, A3, A6 & A7.

→ ENTRY DOOR TO ELEVATORS

- - - - - ACCESSIBLE ROUTE OF TRAVEL

● ELEVATOR LOCATION

● ACCESSIBLE SEATING

THE COMPLETED ACCESS BARRIER REMOVAL WORK SHALL COMPLY WITH THE 2010 AMERICANS WITH DISABILITIES ACT STANDARDS AND THE CALIFORNIA BUILDING CODE IN EFFECT AT THE TIME OF THE WORK.

200 Level Accessible Route of Travel and Accessible Signage

Scale: NTS

LEVI STADIUM ACCESSIBILITY

4900 Centennial Blvd.
Santa Clara, CA

Sheet Description:
200 LEVEL ACCESSIBLE ROUTE OF TRAVEL AND ACCESSIBLE SIGNAGE

Job No.: 19-008 Scale: AS SHOWN
Dwg File Name: Exhibit-D-2.dwg
Sheet: EXHIBIT D-2

C:\Users\jgibson\Documents\Projects\200 Level Plaza Reference Plan\200 Level Plaza Reference Plan.dwg Plot: [Print: Sep 17, 2019 - 08:33pm] User: jgibson