


**SETTLEMENT
AGREEMENT
EXHIBIT D PART 4**

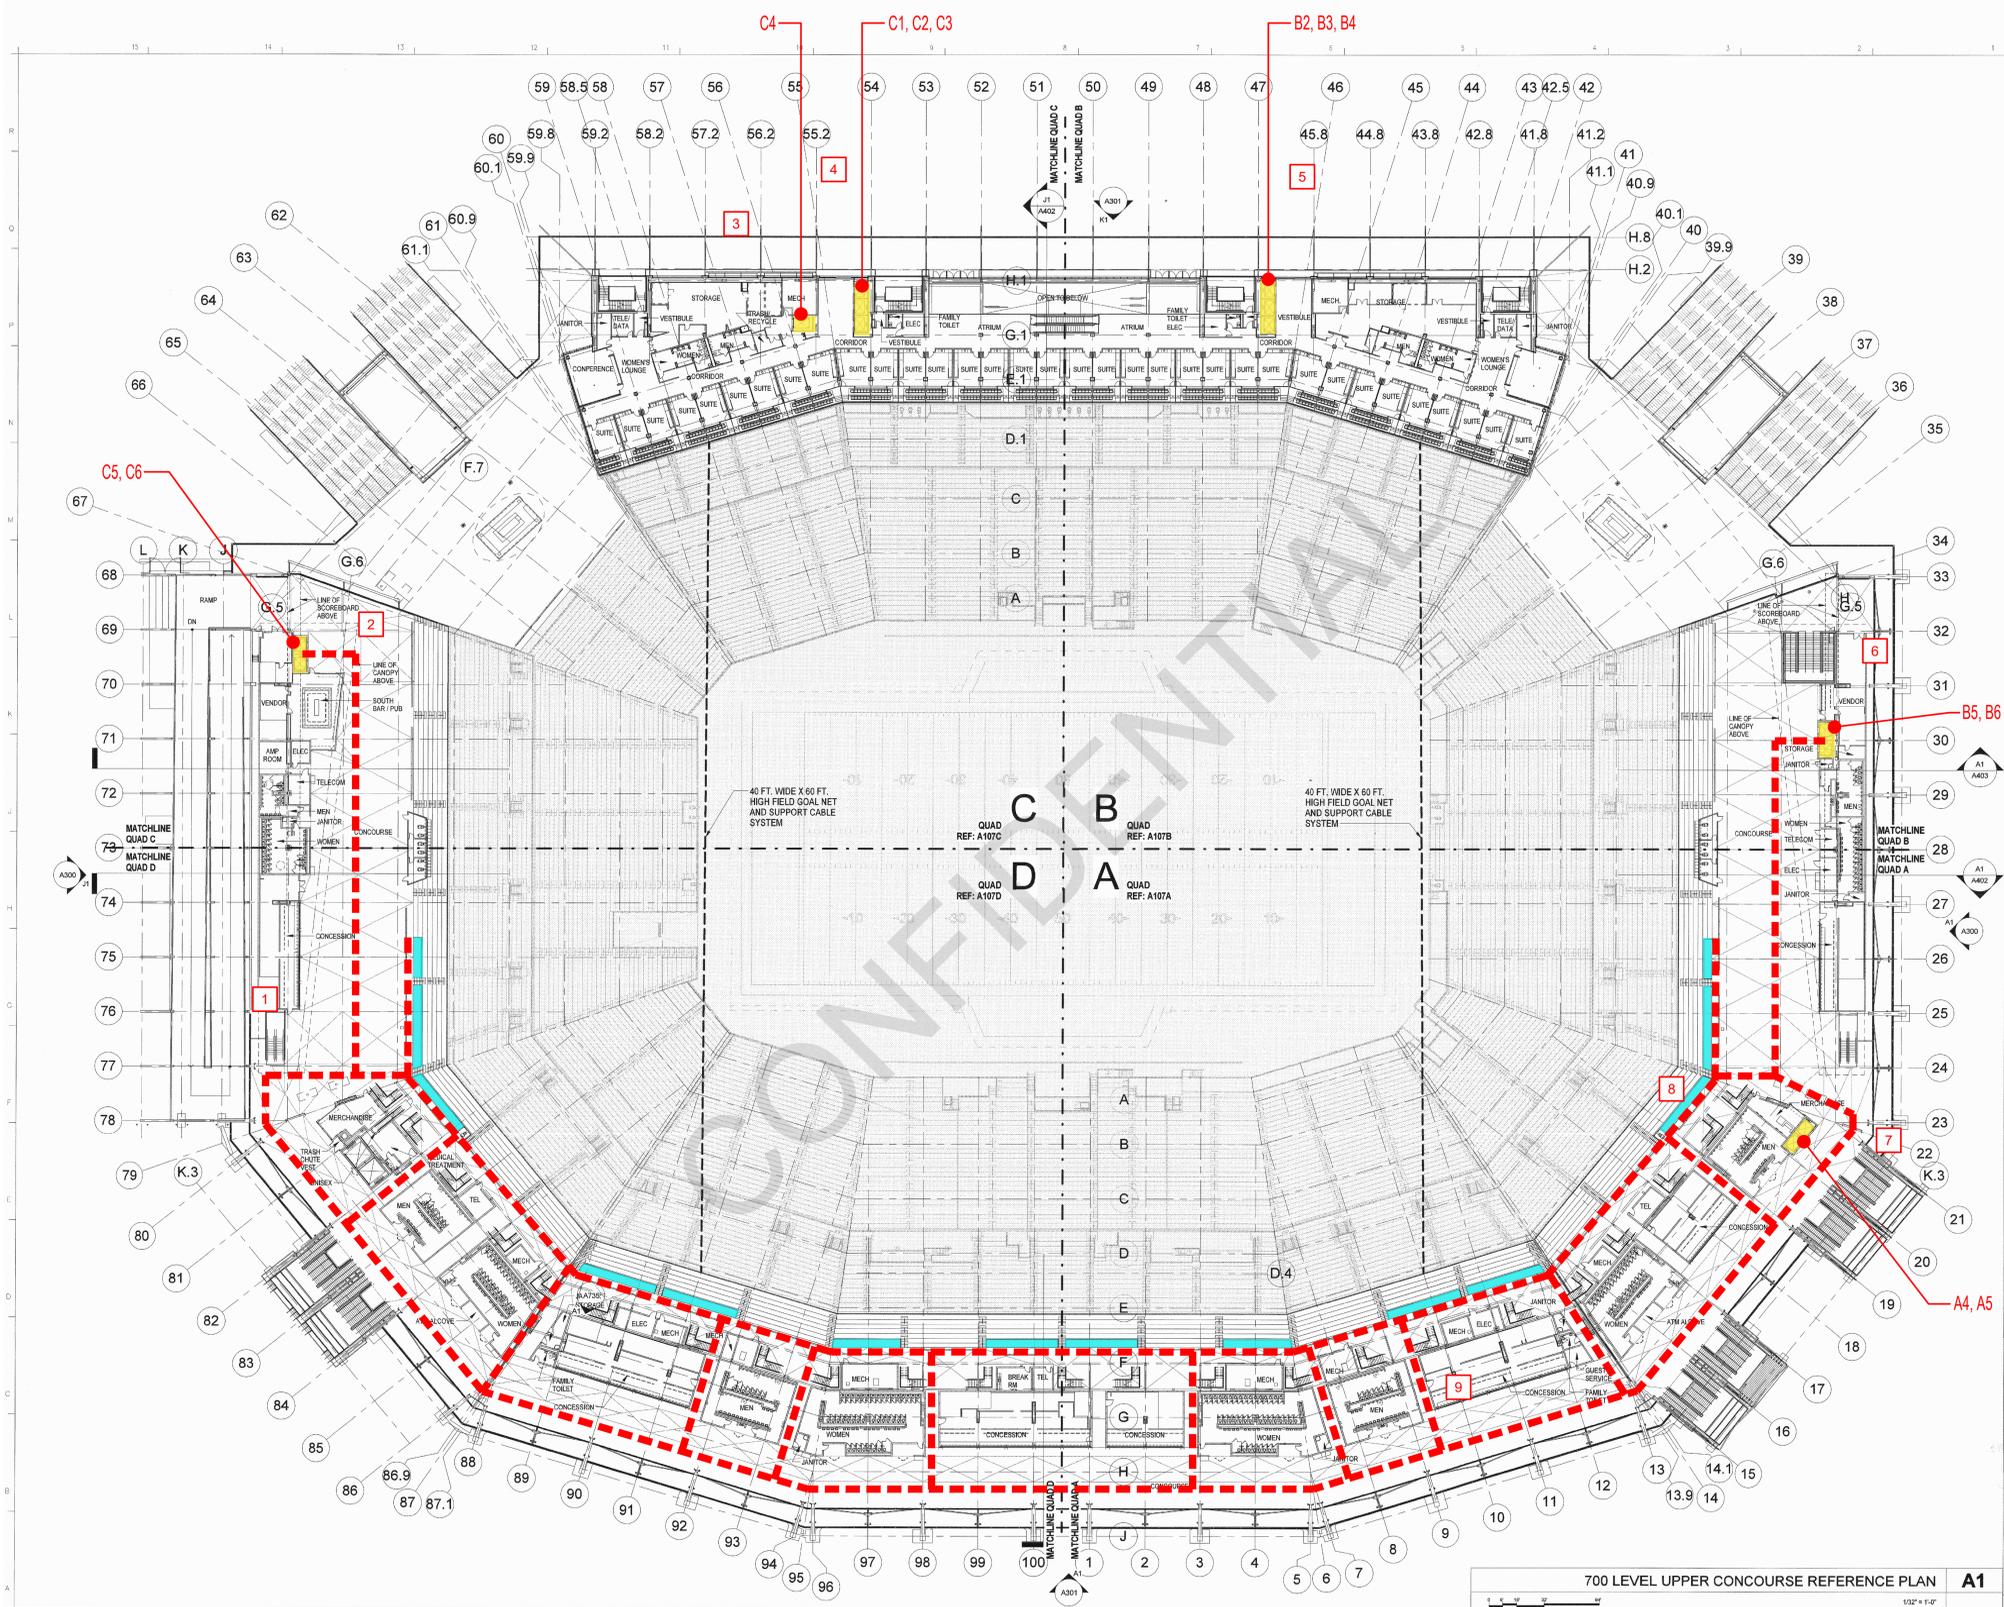

HNTB
Howard, Needles Tammen & Bergendoff California Architects, P.C.
One Banker Hill
400 West Fifth Street, Suite 1000
Los Angeles, California 90070
Tel: 213-291-1000 Fax: 213-291-1001

Magnussen Klemmets Associates - Structural Engineers
1101 15th Avenue, Suite 2020
Seattle, WA 98107
Tel: 206-461-9200 Fax: 206-461-9201

Gutteridge Hankins & Dewey - Civil Engineers
471 Montgomery Street, Suite 700
San Francisco, CA 94104
Tel: 415-778-8970 Fax: 415-778-4982

FR & Consultants, Inc. - Life Safety / Code Consultants
3770 Broadway
Kirkland, WA 98033
Tel: 206-835-8829 Fax: 206-835-8828

DWV Associates - Curtain Wall
2002 West Charleston Drive
Westlake Village, CA 91362
Tel: 805-778-5800 Fax: 805-778-5804

The Guzman Partnership, Inc. - Landscape
181 Greenwich Street
San Francisco, CA 94107
Tel: 415-433-8678

Perschke Hahn - Vertical Transportation
32006 Sandpiper Drive
Chino Hills, CA 91709
Tel: 971-437-4442 Fax: 971-437-4443

Wrightson, Johnson, Haddon & Williams, Inc. - AV
4002 Spring Valley Road, Suite 113
Chino, CA 91710
Tel: (971) 234-3700 Fax: 415-354-3700

Debra Michals Design - Signage & Graphics
400 Jackson Street
San Francisco, CA 94107
Tel: 415-259-4537

Lloyd Consulting Group - Turf Consultant
7200 N. 19th Street, Suite 300
Scottsdale, AZ 85260-3749
Tel: 480-321-4226


49ERS
NEW SANTA CLARA STADIUM
4900 Centennial Blvd.
Santa Clara, CA 95054-1229

DATE: 11/15/2012
DESIGNED FOR: ARCHITECTURAL CORNER SHELL PERMIT SET
PROJECT NO.: 58099
DRAWN BY:
CHECKED BY:
APPROVED BY:

APPROVED
By: City of Santa Clara Building Inspection Division

SHEET TITLE & NUMBER
700 LEVEL SUITES AND UPPER CONCOURSE REFERENCE PLAN
A107
Copyright © HNTB Corporation 2012

- 1 AT A LOCATION CLEARLY VISIBLE TO PERSONS WITH DISABILITIES AND PROXIMATE TO THE ENTRY TO THE ESCALATOR PROVIDE SIGNAGE INDICATING THE LOCATION OF OF ELEVATORS C5 & C6.
- 2 AT A LOCATION CLEARLY VISIBLE TO PERSONS WITH DISABILITIES WHO USE A WHEELCHAIR AND APPROACHING FROM THE ESCALATORS TO THE EAST PROVIDE SIGNAGE INDICATING THE LOCATION OF OF ELEVATORS C5 & C6.
- 3 AT THE APPROACH TO ELEVATORS C1, C2 & C3 PROVIDE SIGNAGE AT A LOCATION CLEARLY VISIBLE TO PERSONS WITH DISABILITIES USING A WHEELCHAIR THE LOCATION OF ELEVATOR C4 AND INDICATE IT SERVES THE NRG TERRACE. ALSO PROVIDE SIMILAR SIGNAGE AT THE DOORS LEADING TO THE LOBBY AT ELEVATOR C4.
- 4 AT ELEVATORS C1, C2 & C3 PROVIDE SIGNAGE AT A LOCATION CLEARLY VISIBLE TO PERSONS WITH DISABILITIES USING A WHEELCHAIR AND INDICATING THE STADIUM LEVELS THEY SERVE.
- 5 AT ELEVATORS B2, B3 & B4 PROVIDE SIGNAGE AT A LOCATION CLEARLY VISIBLE TO PERSONS WITH DISABILITIES USING A WHEELCHAIR AND INDICATING THE STADIUM LEVELS THEY SERVE. SIGNAGE SHALL ALSO INDICATE THE ELEVATOR B2 SERVES THE NRG TERRACE.
- 6 AT ELEVATORS B5 & B6, PROVIDE SIGNAGE AT A LOCATION CLEARLY VISIBLE TO PERSONS WITH DISABILITIES USING A WHEELCHAIR AND INDICATING THE STADIUM LEVELS THEY SERVE.
- 7 AT ELEVATORS A4 & A5, PROVIDE SIGNAGE AT A LOCATION CLEARLY VISIBLE TO PERSONS WITH DISABILITIES USING A WHEELCHAIR AND INDICATING THE STADIUM LEVELS THEY SERVE.
- 8 AT EACH CONNECTION BETWEEN THE INTERIOR CIRCULATION AND THE OUTER CIRCULATION PROVIDE SIGNAGE AT A LOCATION CLEARLY VISIBLE BY PERSONS WITH DISABILITIES USING A WHEELCHAIR INDICATING THE LOCATION OF THE NEAREST ELEVATORS.
- 9 AT EACH CONNECTION TO THE OUTER CIRCULATION PROVIDE SIGNAGE AT A LOCATION CLEARLY VISIBLE BY PERSONS WITH DISABILITIES USING A WHEELCHAIR INDICATING THE LOCATION OF THE NEAREST ELEVATORS.

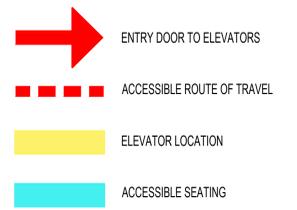

THE COMPLETED ACCESS BARRIER REMOVAL WORK SHALL COMPLY WITH THE 2010 AMERICANS WITH DISABILITIES ACT STANDARDS AND THE CALIFORNIA BUILDING CODE IN EFFECT AT THE TIME OF THE WORK.

Pacific Access Consulting & Gary Waters Architect
1421 Guerneville Road, Suite 230, Santa Rosa, CA 95403
Tel: 707/523-0849 Cell: 707/479-3872
Email: Gary@pamr-architects.com

Seal:

Revisions:
MARK DATE REVISION
△ 09/14/19 ISSUED FOR REVIEW

Project:
LEVI STADIUM ACCESSIBILITY

4900 Centennial Blvd.
Santa Clara, CA

Sheet Description:
700 LEVEL ACCESSIBLE ROUTE OF TRAVEL AND ACCESSIBLE SIGNAGE

Job No.: 19-008 Scale: AS SHOWN
Dwg File Name: Exhibit-D-7.dwg
Sheet: **EXHIBIT D-7**

700 Level Accessible Route of Travel and Accessible Signage

Scale: NTS

Seal:

Revisions:

MARK	DATE	REVISION
△	09/14/19	ISSUED FOR REVIEW

Project:

LEVI STADIUM
ACCESSIBILITY

4900 Centennial Blvd.
Santa Clara, CA

Sheet Description:

800 LEVEL
ACCESSIBLE ROUTE
OF TRAVEL AND
ACCESSIBLE SIGNAGE

Job No.: 19-008

Scale: AS SHOWN

Dwg File Name: Exhibit-D-8.dwg

Sheet:

EXHIBIT

D-8

- 1 AT THE APPROACH TO ELEVATORS C1, C2, & C3 PROVIDE SIGNAGE AT A LOCATION CLEARLY VISIBLE TO PERSONS WITH DISABILITIES USING A WHEELCHAIR. THE LOCATION OF ELEVATOR C4 AND INDICATE IT SERVES THE NRG TERRACE. ALSO PROVIDE SIMILAR SIGNAGE AT THE DOOR LEADING TO THE LOBBY OF ELEVATOR C4.
- 2 AT ELEVATORS C1, C2 & C3 PROVIDE SIGNAGE AT A LOCATION CLEARLY VISIBLE TO PERSONS WITH DISABILITIES USING A WHEELCHAIR AND INDICATING THE STADIUM LEVELS THEY SERVE.
- 3 AT ELEVATORS B2, B3 & B4 PROVIDE SIGNAGE AT A LOCATION CLEARLY VISIBLE TO PERSONS WITH DISABILITIES USING A WHEELCHAIR AND INDICATING THE STADIUM LEVELS THEY SERVE. SIGNAGE SHALL ALSO INDICATE THE ELEVATOR B2 SERVES THE NRG TERRACE.

HNTB

Howard, Needles, Tammen & Bergendoff California Architects, P.C.
One Market Hill
409 West Fifth Street, Suite 700
Los Angeles, California 90011
Tel: 213 403-9000 Fax: 213 403-9001

Magnuson Klemencic Associates - Structural Engineers
1301 Fifth Avenue, Suite 3200
Seattle, WA 98101
Ph: (206) 252-1200
Fax: (206) 252-1201

Gutteridge Haskins & Devry - Civil Engineers
441 Montgomery Street, Suite 700
San Francisco, CA 94104
Ph: (415) 263-4900
Fax: (415) 263-4900

FP & C Consultants, Inc. - Life Safety Code Consultants
3770 Broadway
Kensington, CA 94501
Ph: (925) 931-8219
Fax: (925) 931-3378

DVV Associates - Curtain Wall
3902 West Cresthaven Drive
Sherman Oaks, CA 91304
Ph: (818) 778-0800
Fax: (818) 778-0804

The Guzzardo Partnership, Inc. - Landscape
381 Greenview Street
San Francisco, CA 94118
Ph: (415) 433-4072


Phelan Healy - Vertical Transportation
32666 Sandpoint Drive
Orange Beach, AL 36613
Ph: (251) 460-4423
Fax: (251) 460-2883

Wrightson, Johnson, Haddon & Williams, Inc. - AV
4805 Spring Valley Road, Suite 113
Dallas, TX 75244
Ph: (972) 934-3700
Fax: (972) 934-3700

Debra Nichols Design - Signage & Graphics
488 Jackson Street
San Francisco, CA 94111
Ph: (415) 249-4657

Lloyd Consulting Group - Turf Consultant
7749 N. Waikanae Drive, Suite 919-204
Scottsdale, AZ 85268-3749
Ph: (602) 635-4266

49ERS
NEW SANTA CLARA
STADIUM
1800 Centennial Blvd.
Santa Clara, CA 95054-1229

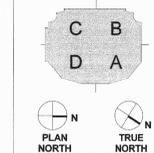


DATE: 11/15/2012
DESIGNED FOR: ARCHITECTURAL CORE & SHELL PERMIT SET
PROJECT NO.: 58059
DRAWN BY: ...
CHECKED BY: ...
APPROVED BY: ...

APPROVED
By City of Santa Clara
Building Inspection Division
NOV 16 2012

SHEET TITLE & NUMBER
800 LEVEL PRESS REFERENCE PLAN
A1

A108
Copyright © HNTB Corporation 2012

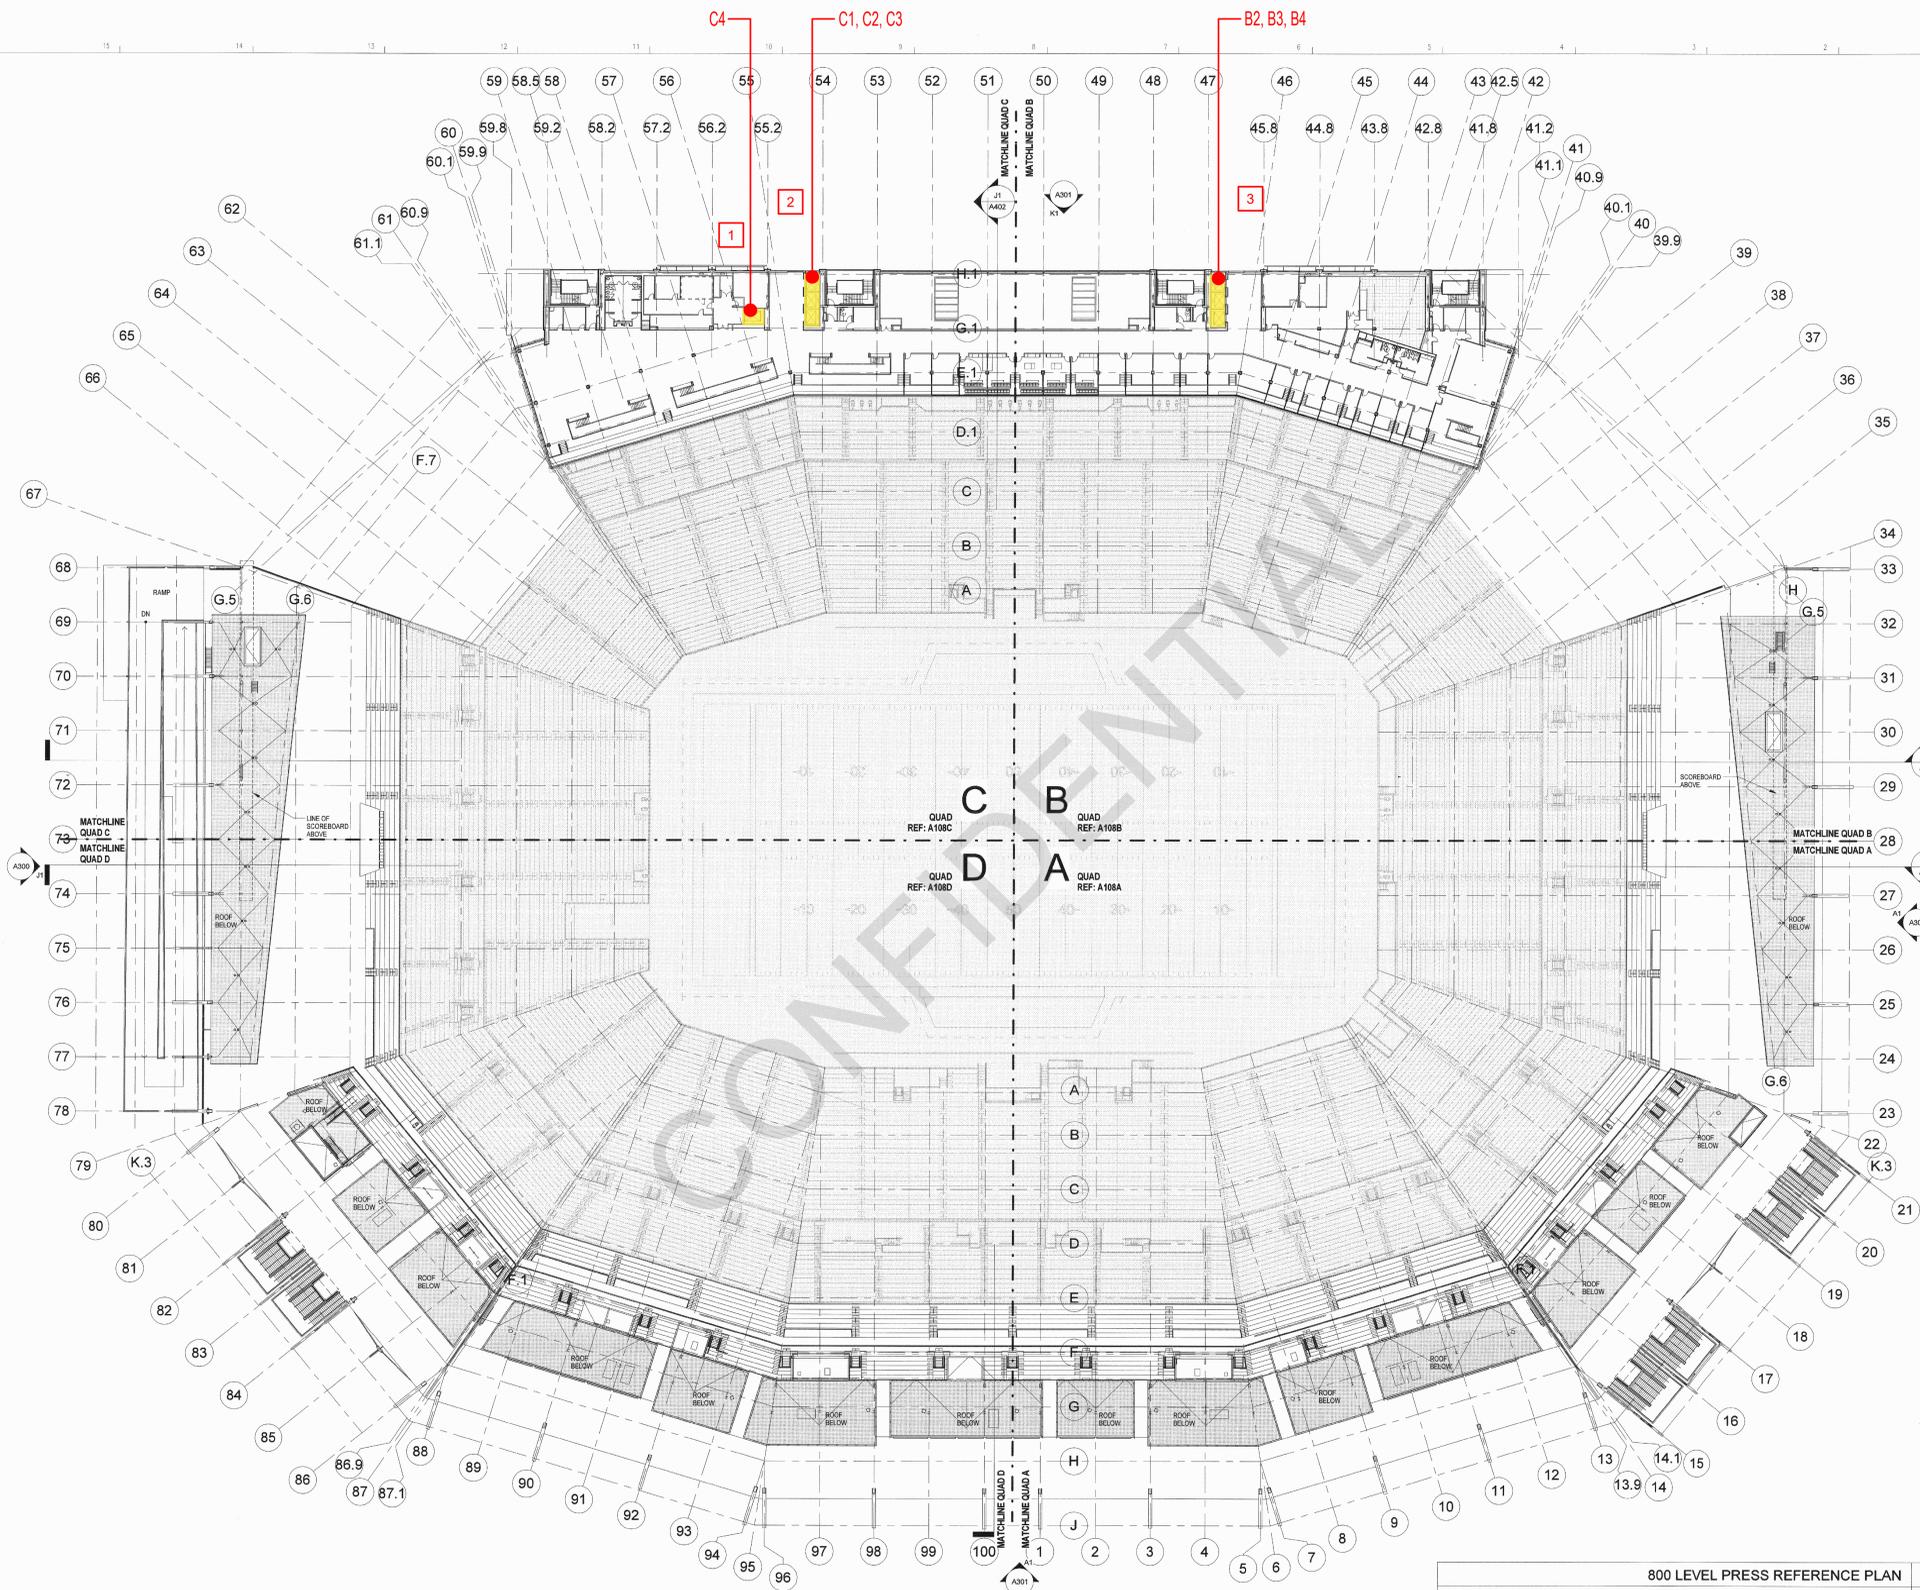

800 Level Accessible Route of Travel and Accessible Signage

Scale: NTS

- ENTRY DOOR TO ELEVATORS
- ACCESSIBLE ROUTE OF TRAVEL
- ELEVATOR LOCATION
- ACCESSIBLE SEATING

THE COMPLETED ACCESS BARRIER REMOVAL WORK SHALL COMPLY WITH THE 2010 AMERICANS WITH DISABILITIES ACT STANDARDS AND THE CALIFORNIA BUILDING CODE IN EFFECT AT THE TIME OF THE WORK.