

**SETTLEMENT
AGREEMENT
EXHIBIT F**



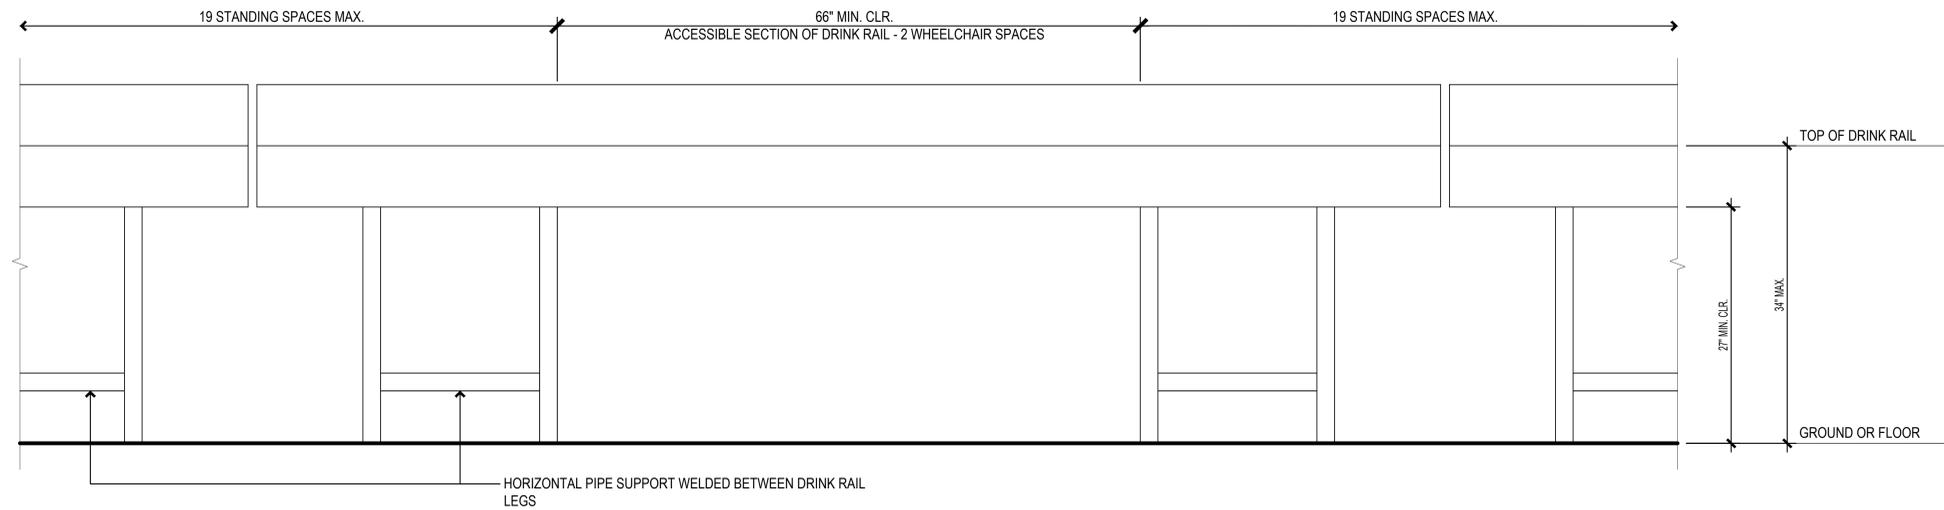


Exhibit F - Drink Rail Detail

Scale: 1 1/2" = 1'-0"

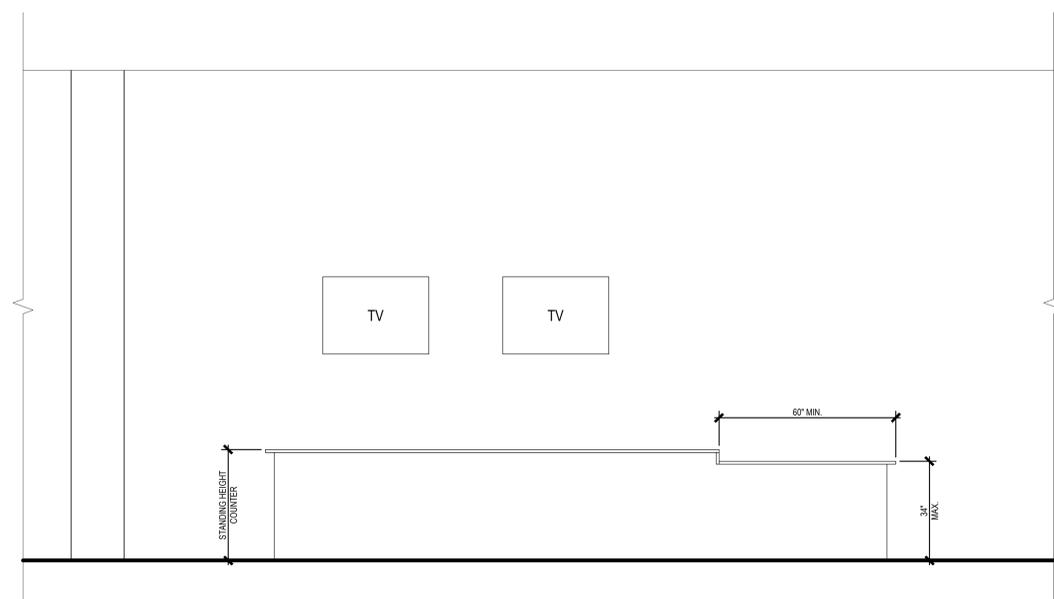

B Bar Elevation

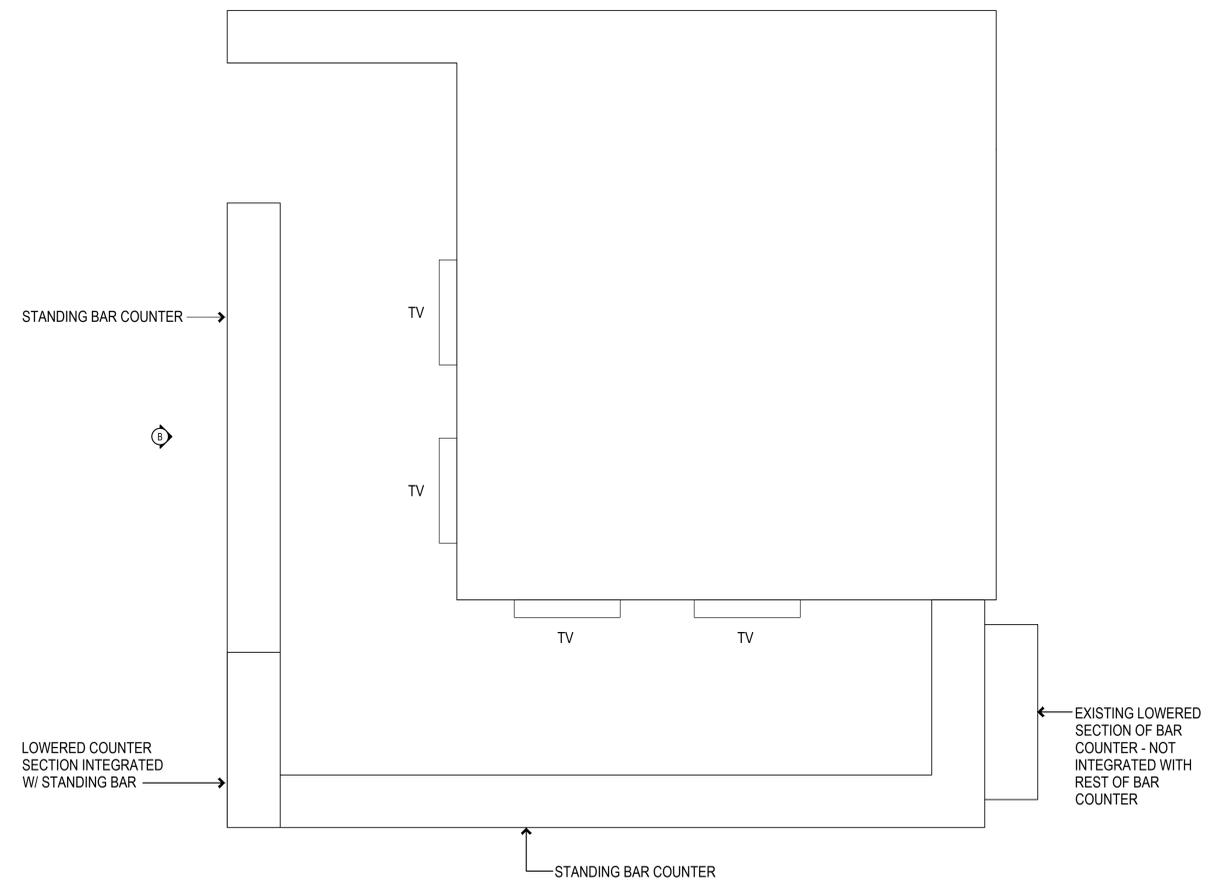

Bar Plan

THE COMPLETED ACCESS BARRIER REMOVAL WORK SHALL COMPLY WITH THE 2010 AMERICANS WITH DISABILITIES ACT STANDARDS AND THE CALIFORNIA BUILDING CODE IN EFFECT AT THE TIME OF THE WORK.

Exhibit G - Brocade Club Bar

Scale: 1/2" = 1'-0"

Pacific Access Consulting & Gary Waters Architect

1421 Guerneville Road, Suite 230, Santa Rosa, CA 95403
Tel.: 707/523-0849 Cell: 707/479-3872
Email: Gary@pwr-architects.com

Seal:

Revisions:

MARK	DATE	REVISION
△	09/14/19	ISSUED FOR REVIEW

Project:

LEVI STADIUM ACCESSIBILITY

4900 Centennial Blvd.
Santa Clara, CA

Sheet Description:

EXHIBITS F & G

Job No.: 19-008

Scale: AS SHOWN

Dwg File Name: Exhibit-F & G.dwg

Sheet:

EXHIBITS
F & G