

## Case 5:16-cv-07013-LHK Document 375-12 Filed 10/07/19 Page 1 of 2

## SETTLEMENT AGREEMENT EXHIBIT G



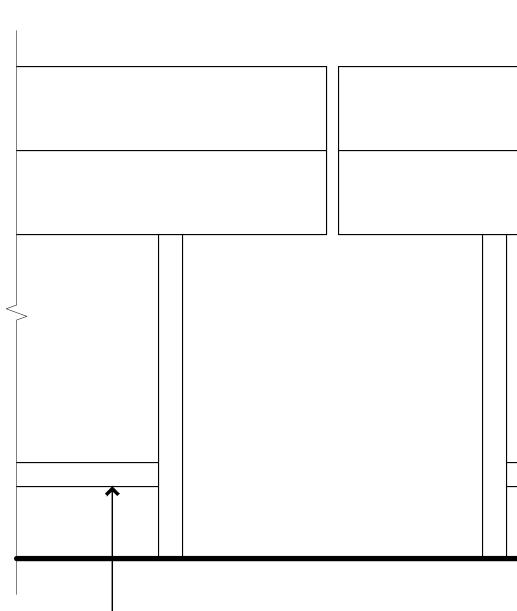


## Exhibit F - Drink Rail Detail

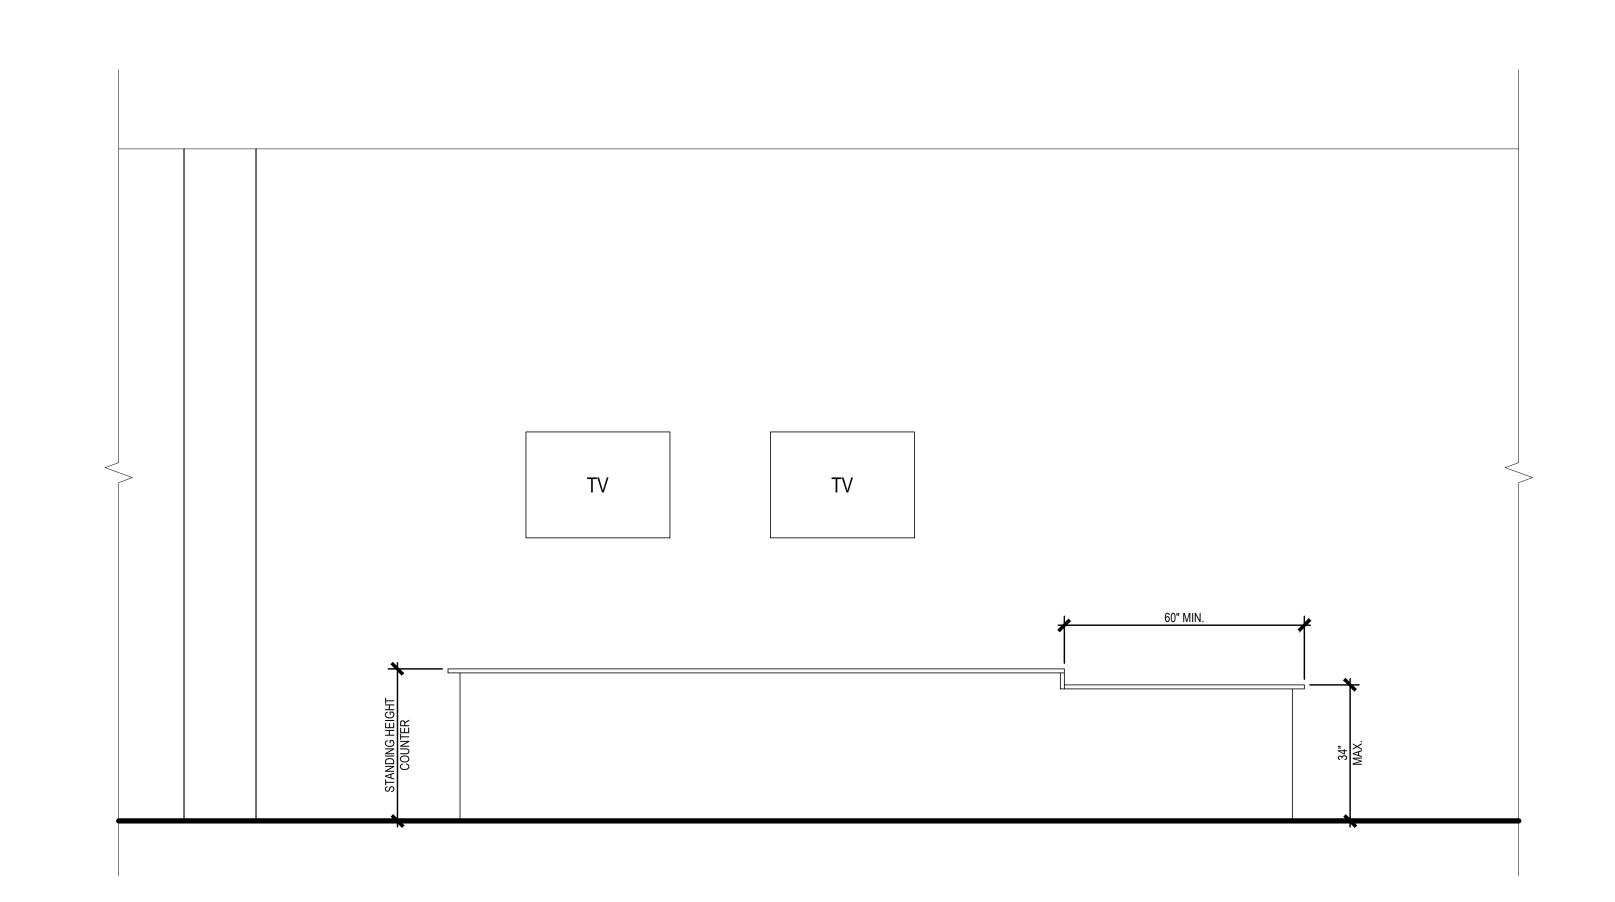




## Exhibit G - Brocade Club Bar

	66" MIN. CLR.	<u> </u>	
•	ACCESSIBLE SECTION OF DRINK RAIL - 2 WHEELCHAIR SPACES		
HORIZON LEGS	ITAL PIPE SUPPORT WELDED BETWEEN DRINK RAIL		

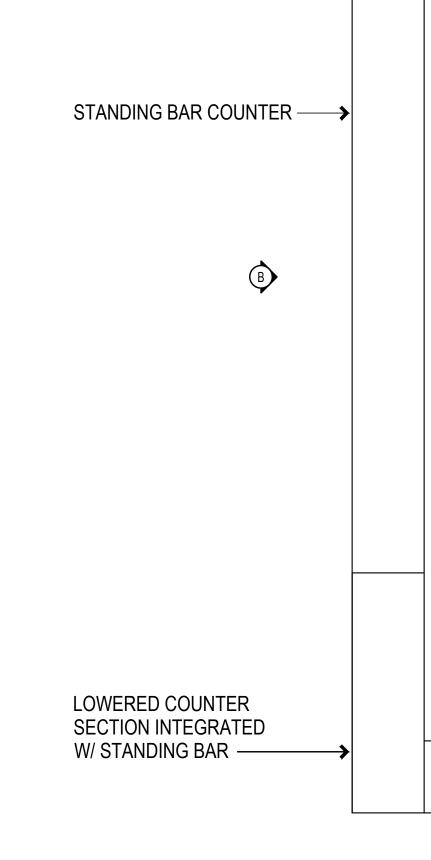

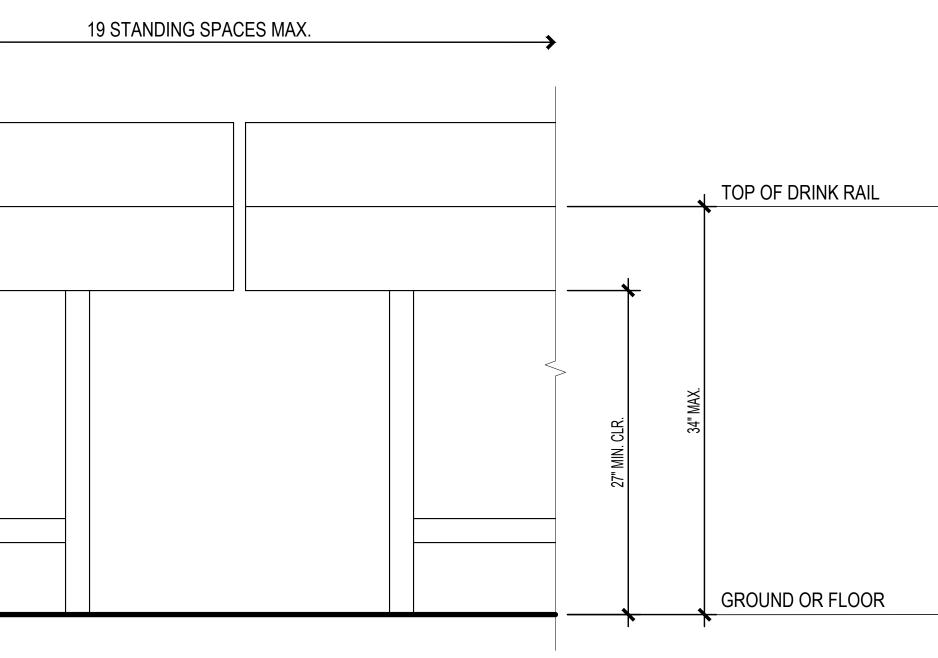

Scale: 1 1/2" = 1'-0"

