
## SETTLEMENT AGREEMENT EXHIBIT D PART 3

Case 5:16-cv-07013-LHK Document 375-7 Filed 10/07/19 Page 1 of 3

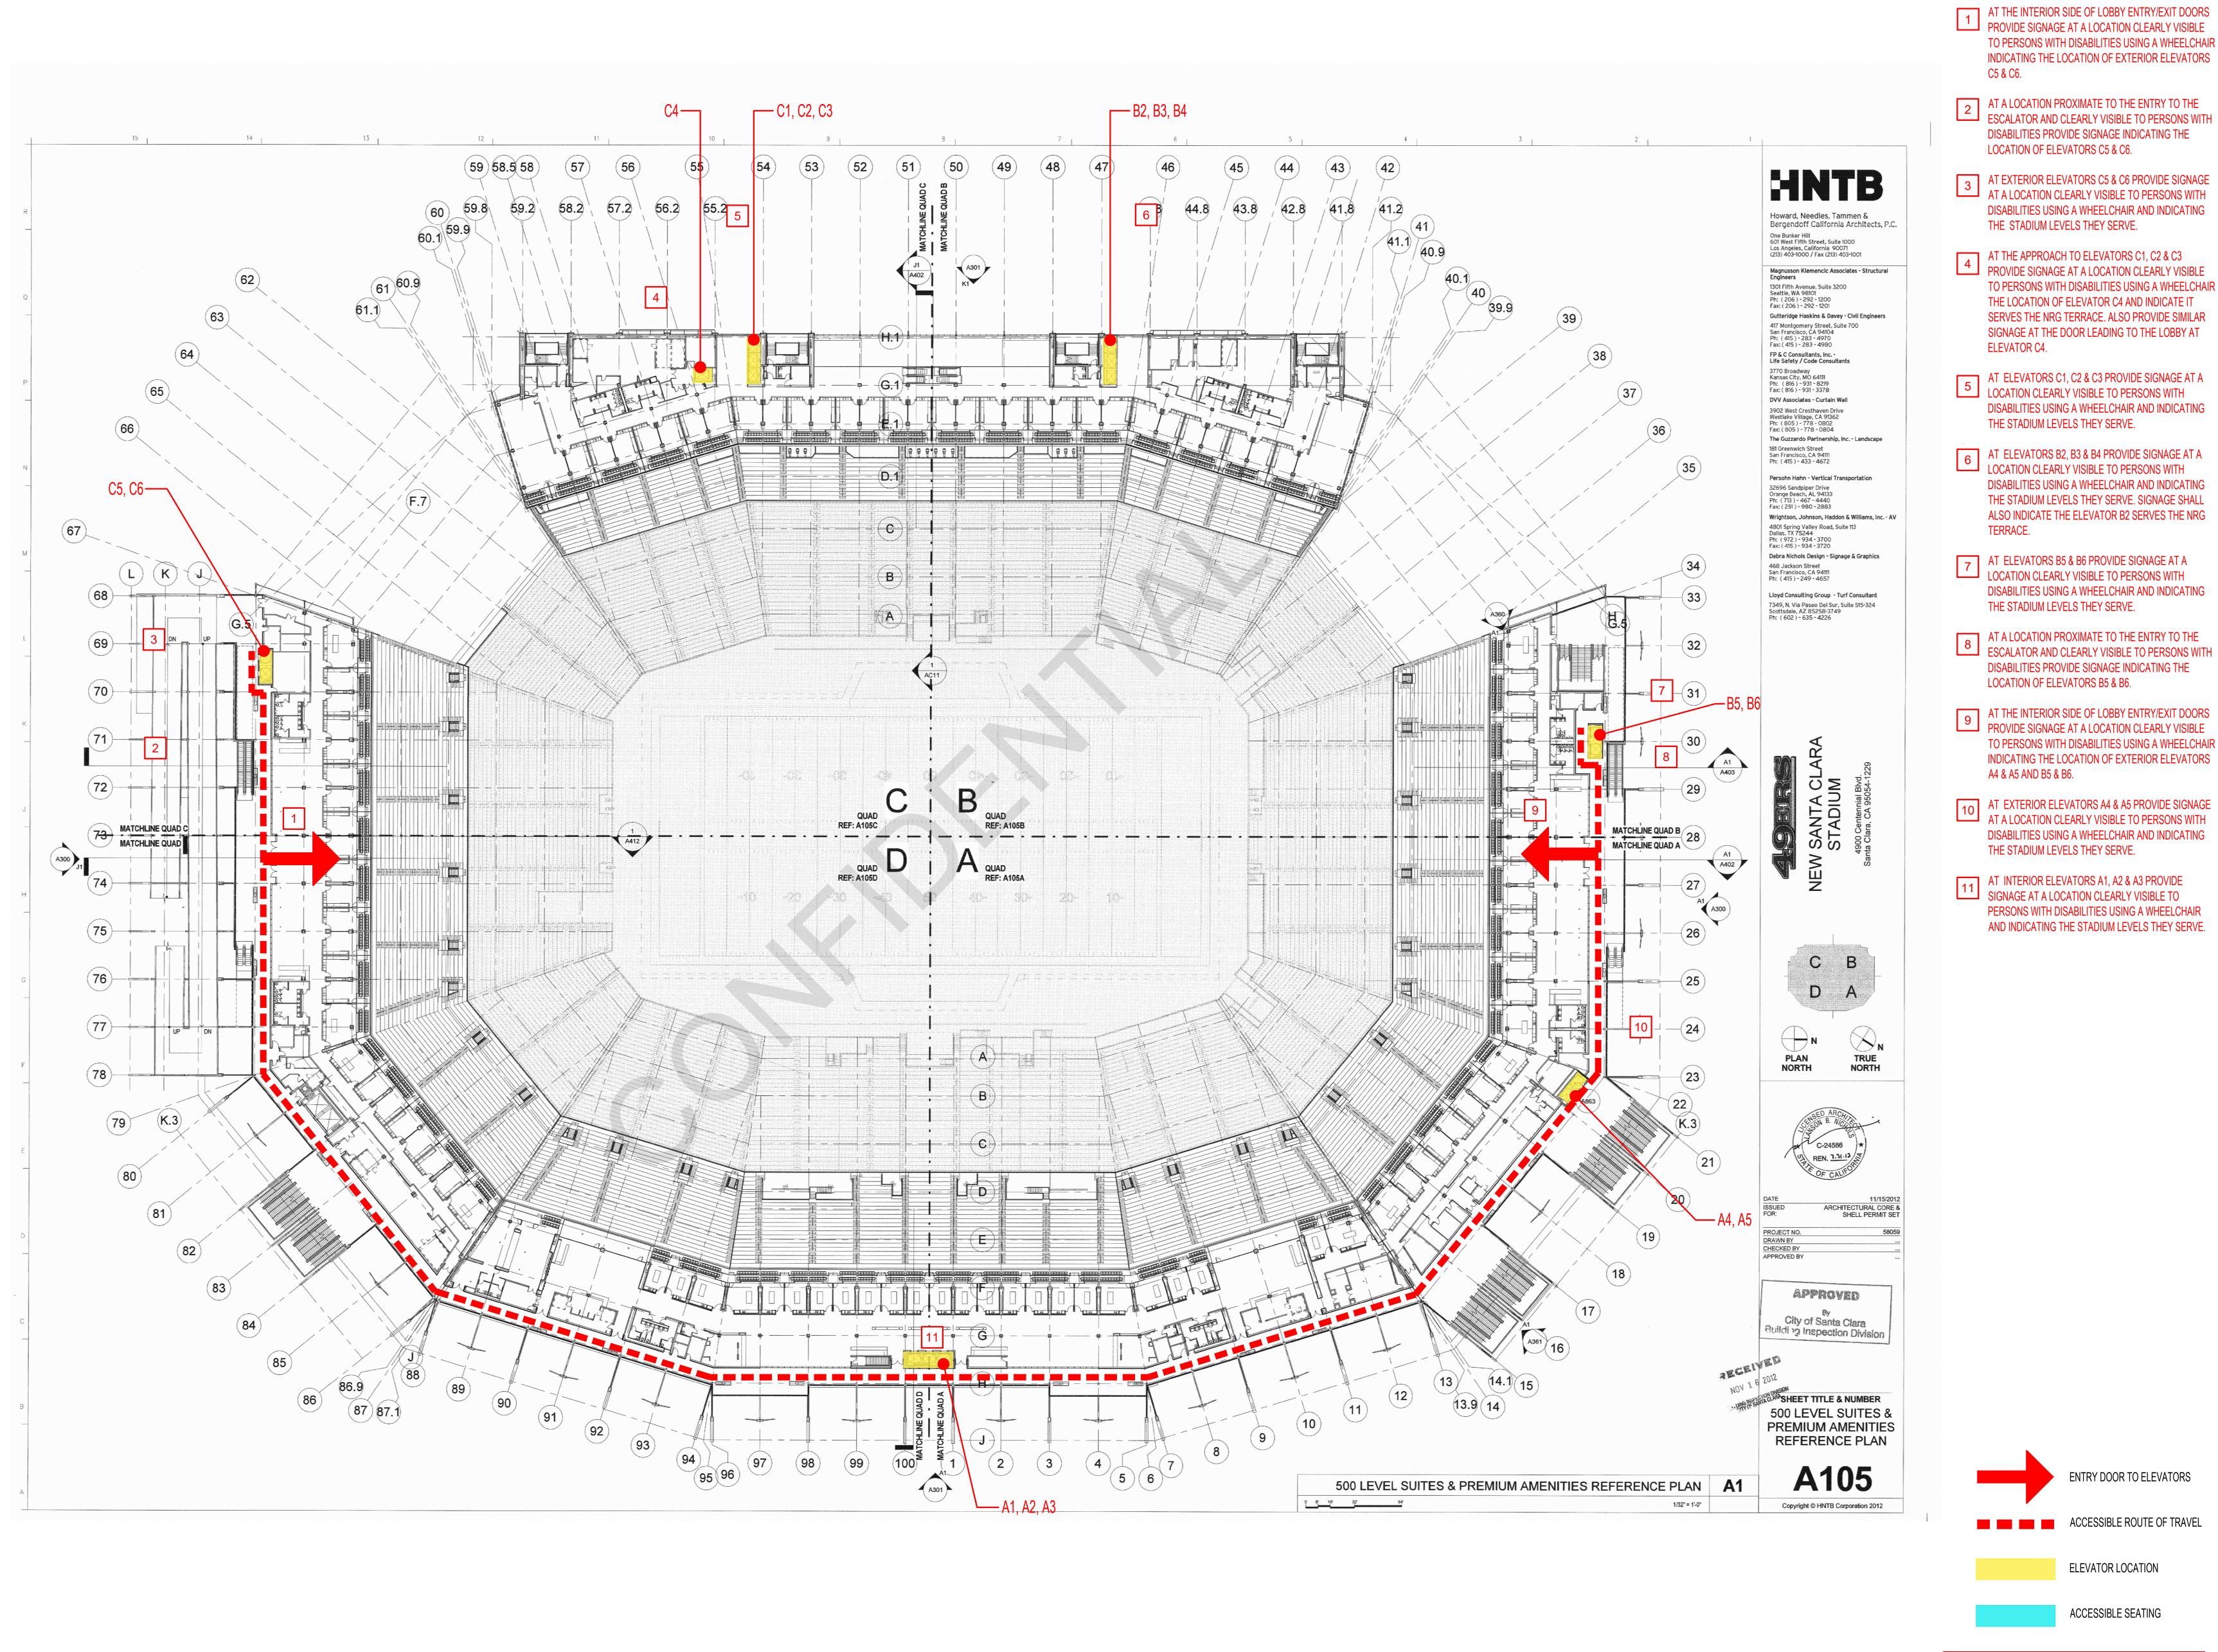

## 500 Level Accessible Route of Travel and Accessible Signage

ACCESSIBLE SEATING

THE COMPLETED ACCESS BARRIER REMOVAL WORK SHALL COMPLY WITH THE 2010 AMERCIANS WITH DISABILITIES ACT STANDARDS AND THE CALIFORNIA BUILDING CODE IN EFFECT AT THE TIME OF THE WORK.

## Scale: NTS

