
## SETTLEMENT AGREEMENT EXHIBIT D PART 5

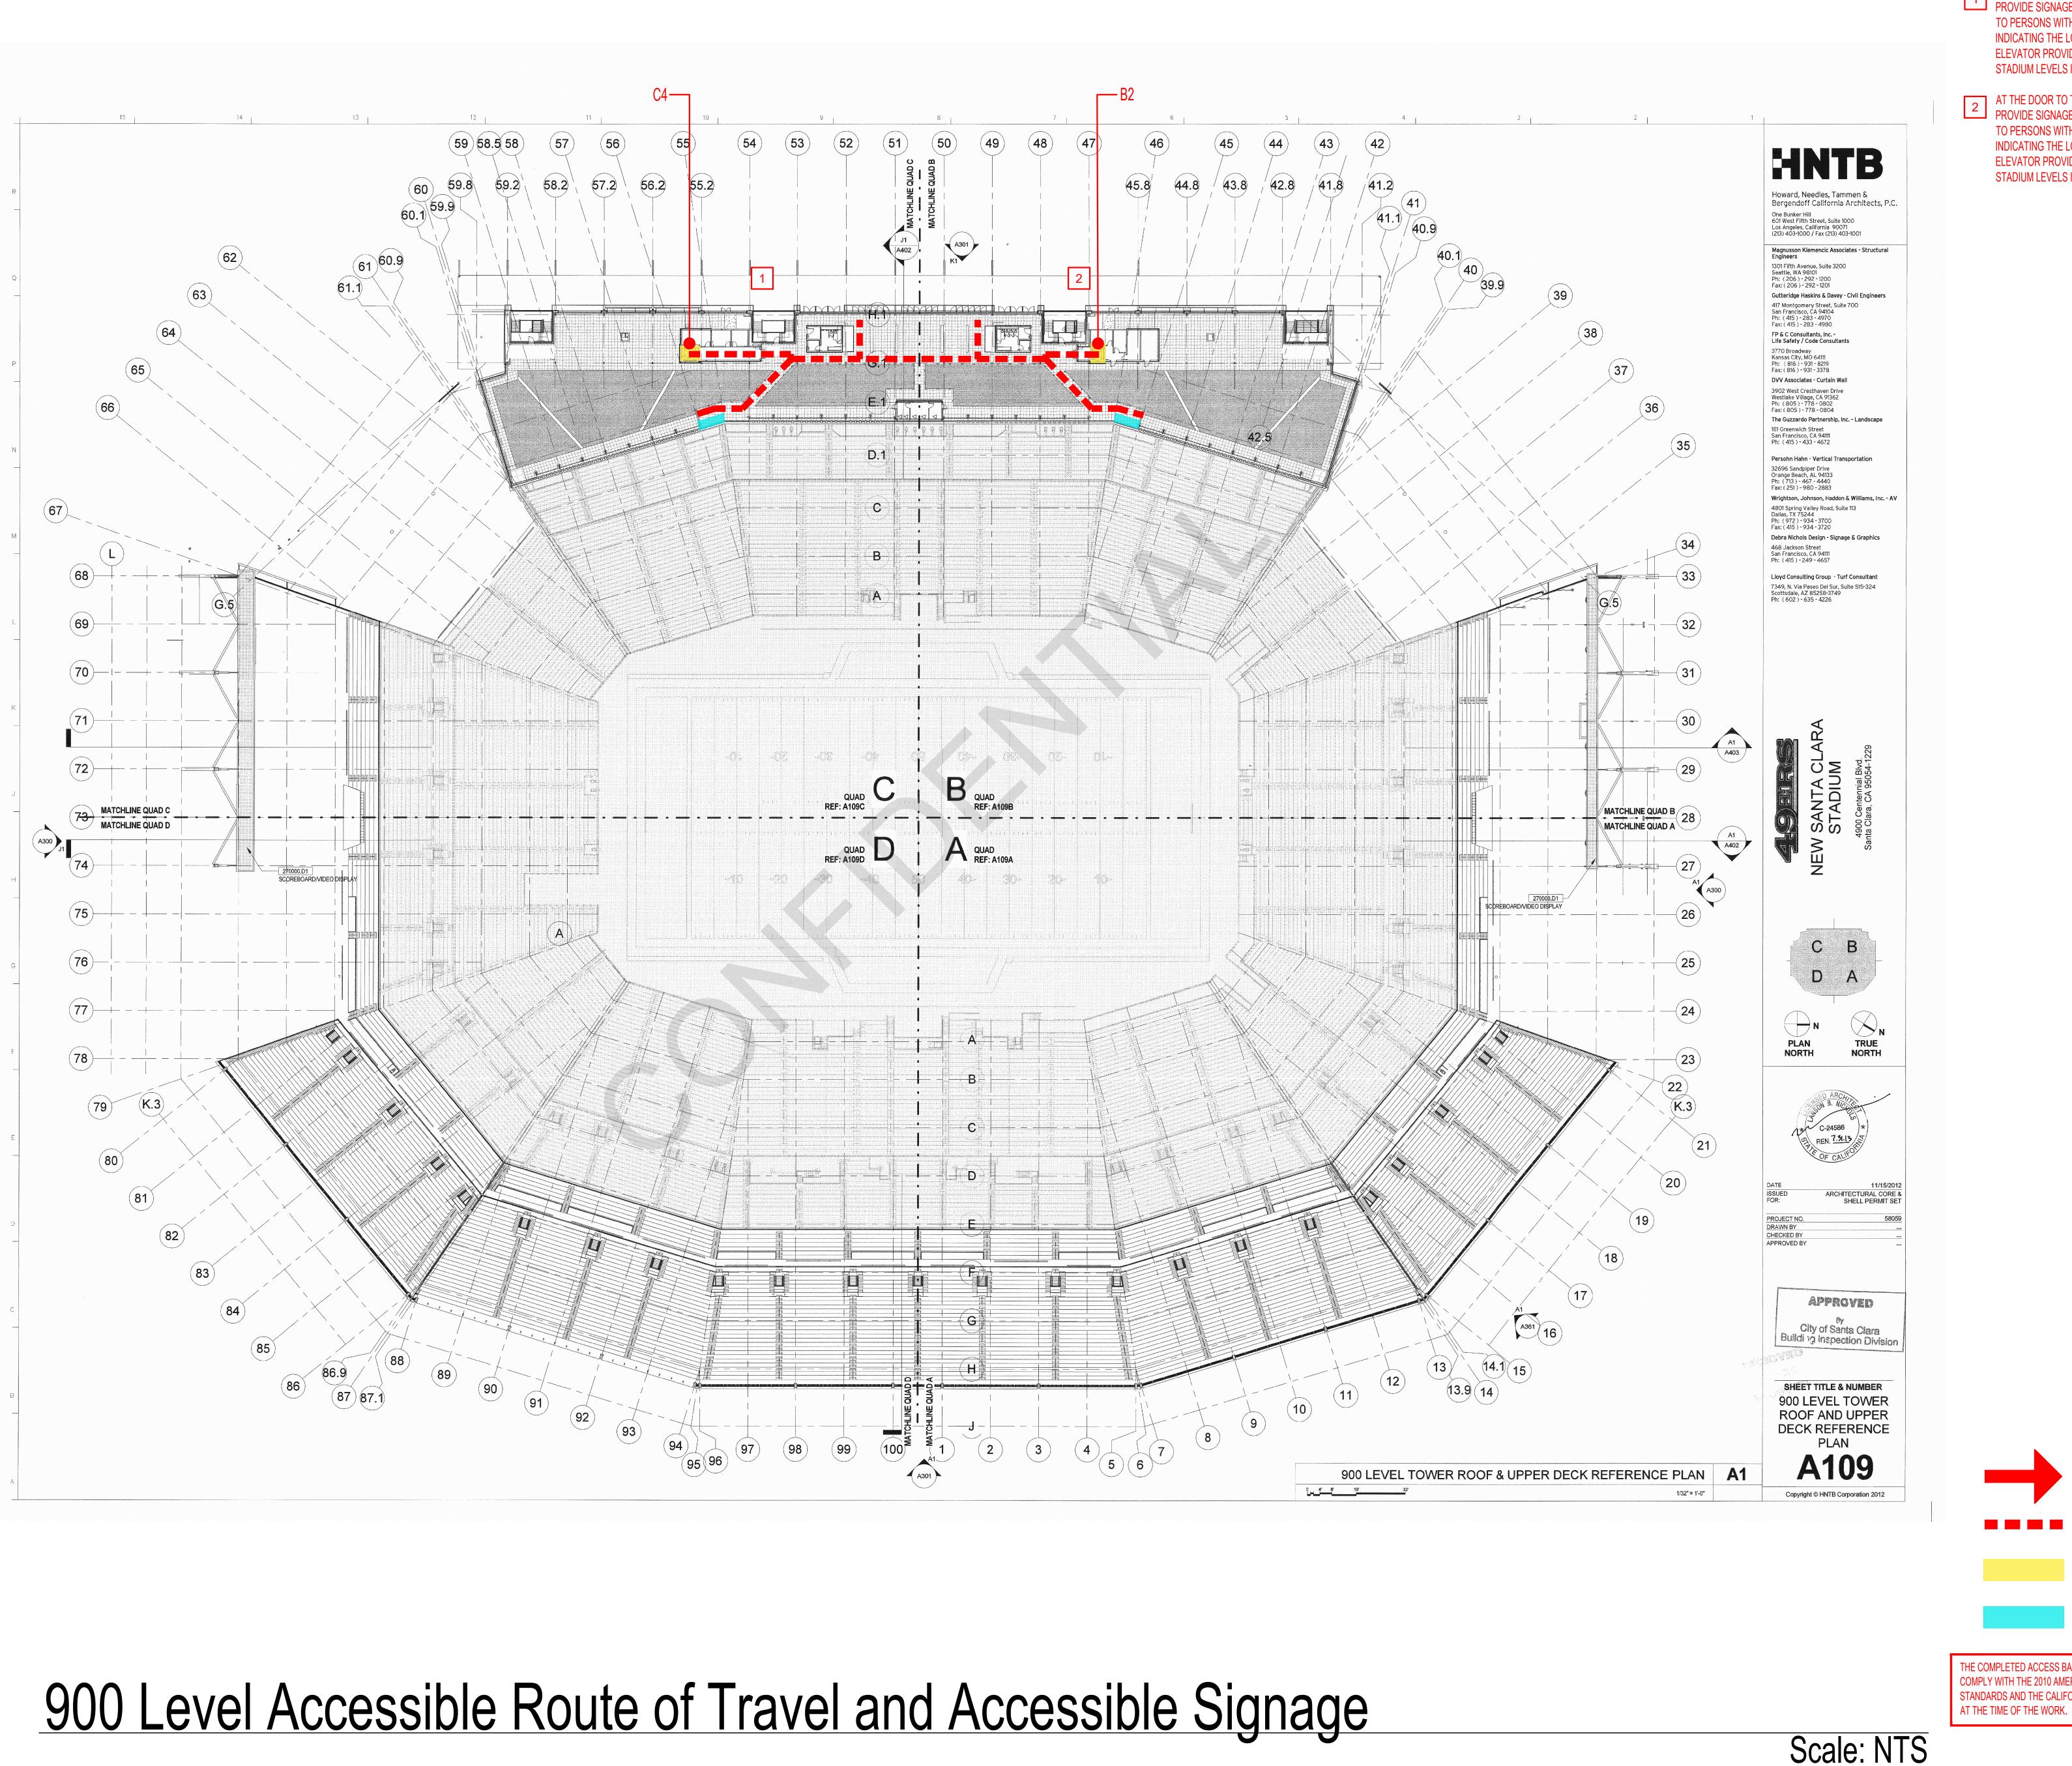

AT THE DOOR TO THE LOBBY OF ELEVATOR C4
PROVIDE SIGNAGE AT A LOCATION CLEARLY VISIBLE
TO PERSONS WITH DISABILITIES USING A WHEELCHAIR
INDICATING THE LOCATION OF THE ELEVATOR. AT THE
ELEVATOR PROVIDE SIGNAGE INDICATING THE
STADIUM LEVELS IT SERVES.

AT THE DOOR TO THE LOBBY OF ELEVATOR B2
PROVIDE SIGNAGE AT A LOCATION CLEARLY VISIBLE
TO PERSONS WITH DISABILITIES USING A WHEELCHAIR
INDICATING THE LOCATION OF THE ELEVATOR. AT THE
ELEVATOR PROVIDE SIGNAGE INDICATING THE
STADIUM LEVELS IT SERVES.

Pacific Access Consulting
&
Gary Waters Architect

1421 Guerneville Road, Suite 230, Santa Rosa, CA 95403
Tel.: 707/523-0849 Cell: 707/479-3872

Email: Gary@wmr-architects.com

Seal:

MARK DATE REVISION

09/14/19 ISSUED FOR REVIEW

Project:

LEVI STADIUM ACCESSIBILITY

4900 Centennial Blvd. Santa Clara, CA

Sheet Description

900 LEVEL ACCESSIBLE ROUTE OF TRAVEL AND ACCESSIBLE SIGNAGE

ENTRY DOOR TO ELEVATORS

ACCESSIBLE ROUTE OF TRAVEL

ELEVATOR LOCATION

ACCESSIBLE SEATING

THE COMPLETED ACCESS BARRIER REMOVAL WORK SHALL COMPLY WITH THE 2010 AMERCIANS WITH DISABILITIES ACT STANDARDS AND THE CALIFORNIA BUILDING CODE IN EFFECT

Dwg File Name: Exhibit-D-9.dwg

EXHIBIT

D-9