

**SETTLEMENT  
AGREEMENT  
EXHIBIT D PART 3**

Seal:

Revisions:

MARK	DATE	REVISION
△	09/14/19	ISSUED FOR REVIEW

Project:

LEVI STADIUM ACCESSIBILITY

4900 Centennial Blvd.  
Santa Clara, CA

Sheet Description:

500 LEVEL ACCESSIBLE ROUTE OF TRAVEL AND ACCESSIBLE SIGNAGE


Job No.: 19-008

Scale: AS SHOWN

Dwg File Name: Exhibit-D-5.dwg

Sheet:

EXHIBIT  
D-5

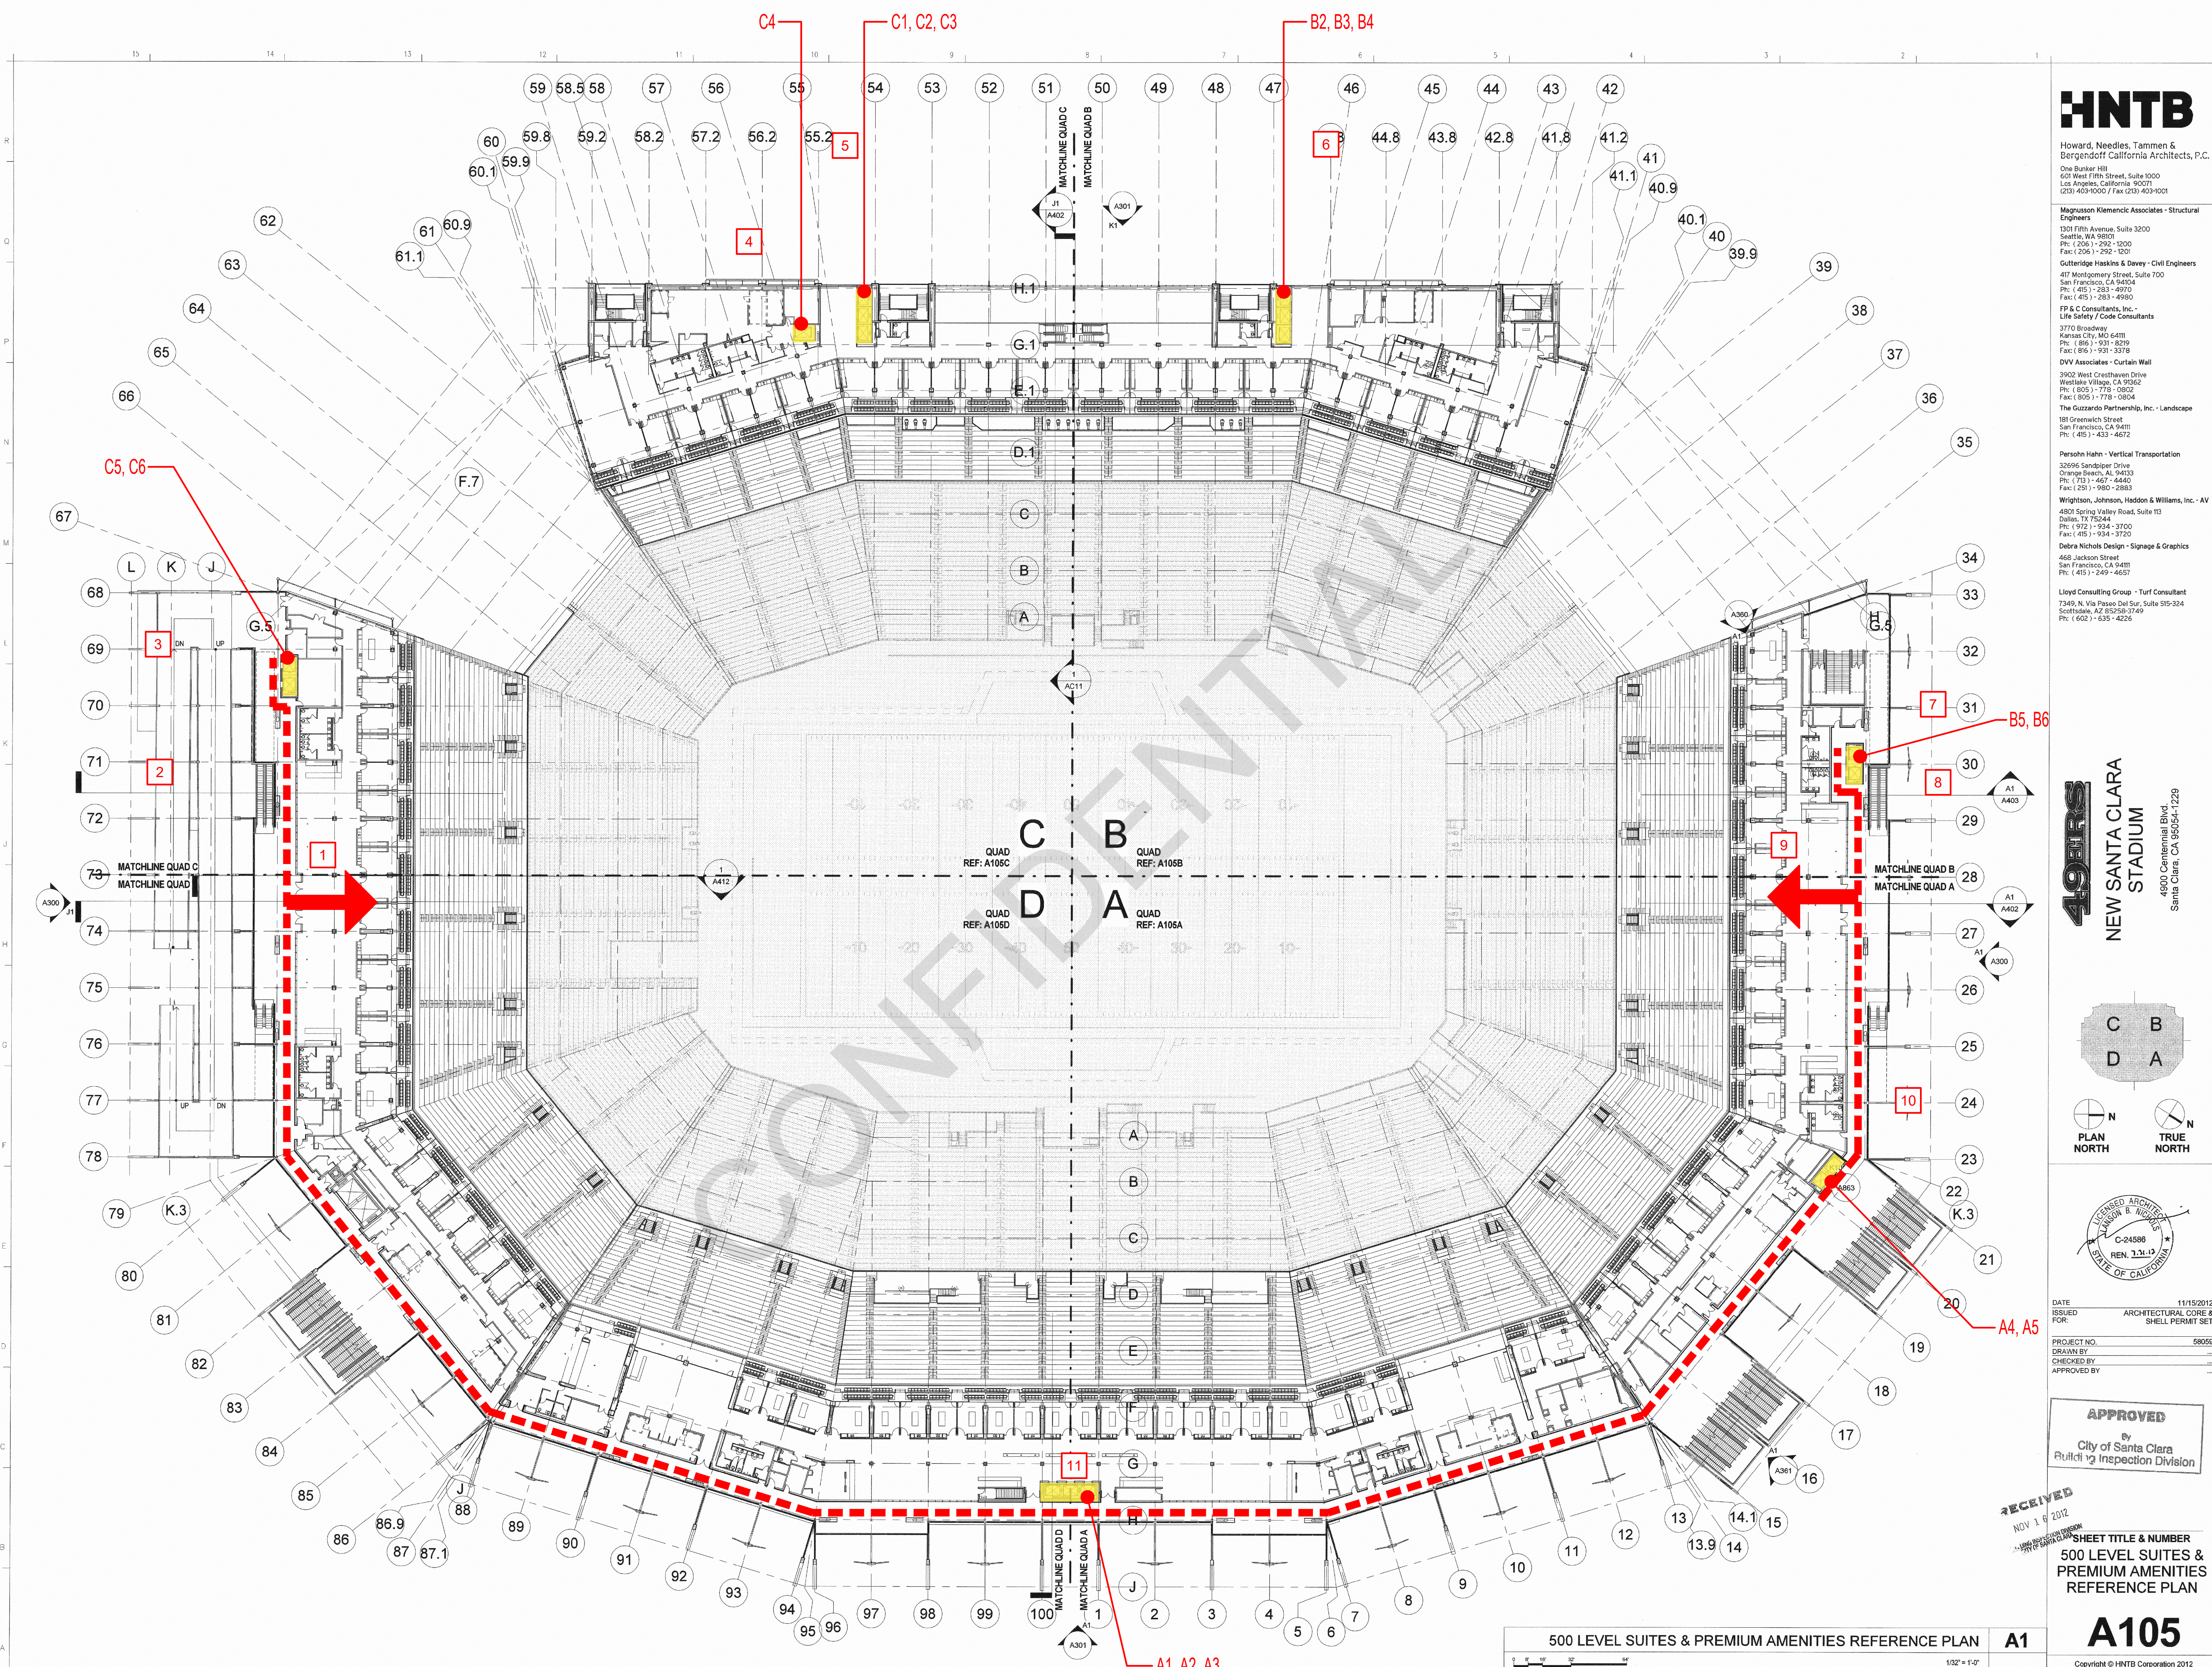

**HNTB**

Howard, Needles, Tammen & Bergendoff California Architects, P.C.  










DATE: 11/15/2012  
ISSUED FOR: ARCHITECTURAL CORE & SHELL PERMIT SET  
PROJECT NO.: 98569  
DRAWN BY: [Signature]  
CHECKED BY: [Signature]  
APPROVED BY: [Signature]

APPROVED  
City of Santa Clara  

RECEIVED  
NOV 16 2012  
SHEET TITLE & NUMBER  
500 LEVEL SUITES & PREMIUM AMENITIES REFERENCE PLAN  
**A105**


Copyright © HNTB Corporation 2012

500 LEVEL SUITES & PREMIUM AMENITIES REFERENCE PLAN A1 1/32" = 1'-0"

# 500 Level Accessible Route of Travel and Accessible Signage

Scale: NTS

- 1 AT THE INTERIOR SIDE OF LOBBY ENTRY/EXIT DOORS PROVIDE SIGNAGE AT A LOCATION CLEARLY VISIBLE TO PERSONS WITH DISABILITIES USING A WHEELCHAIR INDICATING THE LOCATION OF EXTERIOR ELEVATORS C5 & C6.
- 2 AT A LOCATION PROXIMATE TO THE ENTRY TO THE ESCALATOR AND CLEARLY VISIBLE TO PERSONS WITH DISABILITIES PROVIDE SIGNAGE INDICATING THE LOCATION OF ELEVATORS C5 & C6.
- 3 AT EXTERIOR ELEVATORS C5 & C6 PROVIDE SIGNAGE AT A LOCATION CLEARLY VISIBLE TO PERSONS WITH DISABILITIES USING A WHEELCHAIR AND INDICATING THE STADIUM LEVELS THEY SERVE.
- 4 AT THE APPROACH TO ELEVATORS C1, C2 & C3 PROVIDE SIGNAGE AT A LOCATION CLEARLY VISIBLE TO PERSONS WITH DISABILITIES USING A WHEELCHAIR THE LOCATION OF ELEVATOR C4 AND INDICATE IT SERVES THE NRG TERRACE. ALSO PROVIDE SIMILAR SIGNAGE AT THE DOOR LEADING TO THE LOBBY AT ELEVATOR C4.
- 5 AT ELEVATORS C1, C2 & C3 PROVIDE SIGNAGE AT A LOCATION CLEARLY VISIBLE TO PERSONS WITH DISABILITIES USING A WHEELCHAIR AND INDICATING THE STADIUM LEVELS THEY SERVE.
- 6 AT ELEVATORS B2, B3 & B4 PROVIDE SIGNAGE AT A LOCATION CLEARLY VISIBLE TO PERSONS WITH DISABILITIES USING A WHEELCHAIR AND INDICATING THE STADIUM LEVELS THEY SERVE. SIGNAGE SHALL ALSO INDICATE THE ELEVATOR B2 SERVES THE NRG TERRACE.
- 7 AT ELEVATORS B5 & B6 PROVIDE SIGNAGE AT A LOCATION CLEARLY VISIBLE TO PERSONS WITH DISABILITIES USING A WHEELCHAIR AND INDICATING THE STADIUM LEVELS THEY SERVE.
- 8 AT A LOCATION PROXIMATE TO THE ENTRY TO THE ESCALATOR AND CLEARLY VISIBLE TO PERSONS WITH DISABILITIES PROVIDE SIGNAGE INDICATING THE LOCATION OF ELEVATORS B5 & B6.
- 9 AT THE INTERIOR SIDE OF LOBBY ENTRY/EXIT DOORS PROVIDE SIGNAGE AT A LOCATION CLEARLY VISIBLE TO PERSONS WITH DISABILITIES USING A WHEELCHAIR INDICATING THE LOCATION OF EXTERIOR ELEVATORS A4 & A5 AND B5 & B6.
- 10 AT EXTERIOR ELEVATORS A4 & A5 PROVIDE SIGNAGE AT A LOCATION CLEARLY VISIBLE TO PERSONS WITH DISABILITIES USING A WHEELCHAIR AND INDICATING THE STADIUM LEVELS THEY SERVE.
- 11 AT INTERIOR ELEVATORS A1, A2 & A3 PROVIDE SIGNAGE AT A LOCATION CLEARLY VISIBLE TO PERSONS WITH DISABILITIES USING A WHEELCHAIR AND INDICATING THE STADIUM LEVELS THEY SERVE.

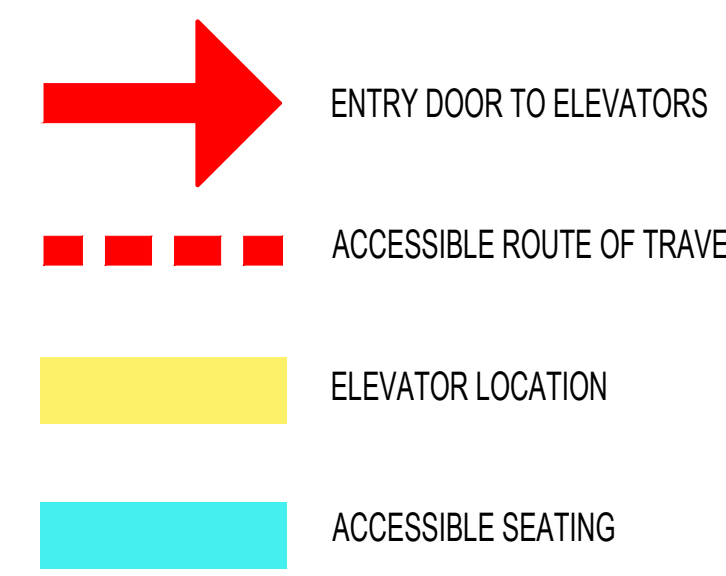

THE COMPLETED ACCESS BARRIER REMOVAL WORK SHALL COMPLY WITH THE 2010 AMERICANS WITH DISABILITIES ACT STANDARDS AND THE CALIFORNIA BUILDING CODE IN EFFECT AT THE TIME OF THE WORK.


Pacific Access Consulting & Gary Waters Architect

1421 Guerneville Road, Suite 230, Santa Rosa, CA 95403  
Tel: 707/523-0849 Cell: 707/479-3872  
Email: Gary@amr-architects.com

Seal:

Revisions:

MARK	DATE	REVISION
△	09/14/19	ISSUED FOR REVIEW

Project:

LEVI STADIUM ACCESSIBILITY

4900 Centennial Blvd.  
Santa Clara, CA

Sheet Description:


600 LEVEL ACCESSIBLE ROUTE OF TRAVEL AND ACCESSIBLE SIGNAGE

Job No.: 19-008 Scale: AS SHOWN

Dwg File Name: Exhibit-D-6.dwg

Sheet:

EXHIBIT  
D-6

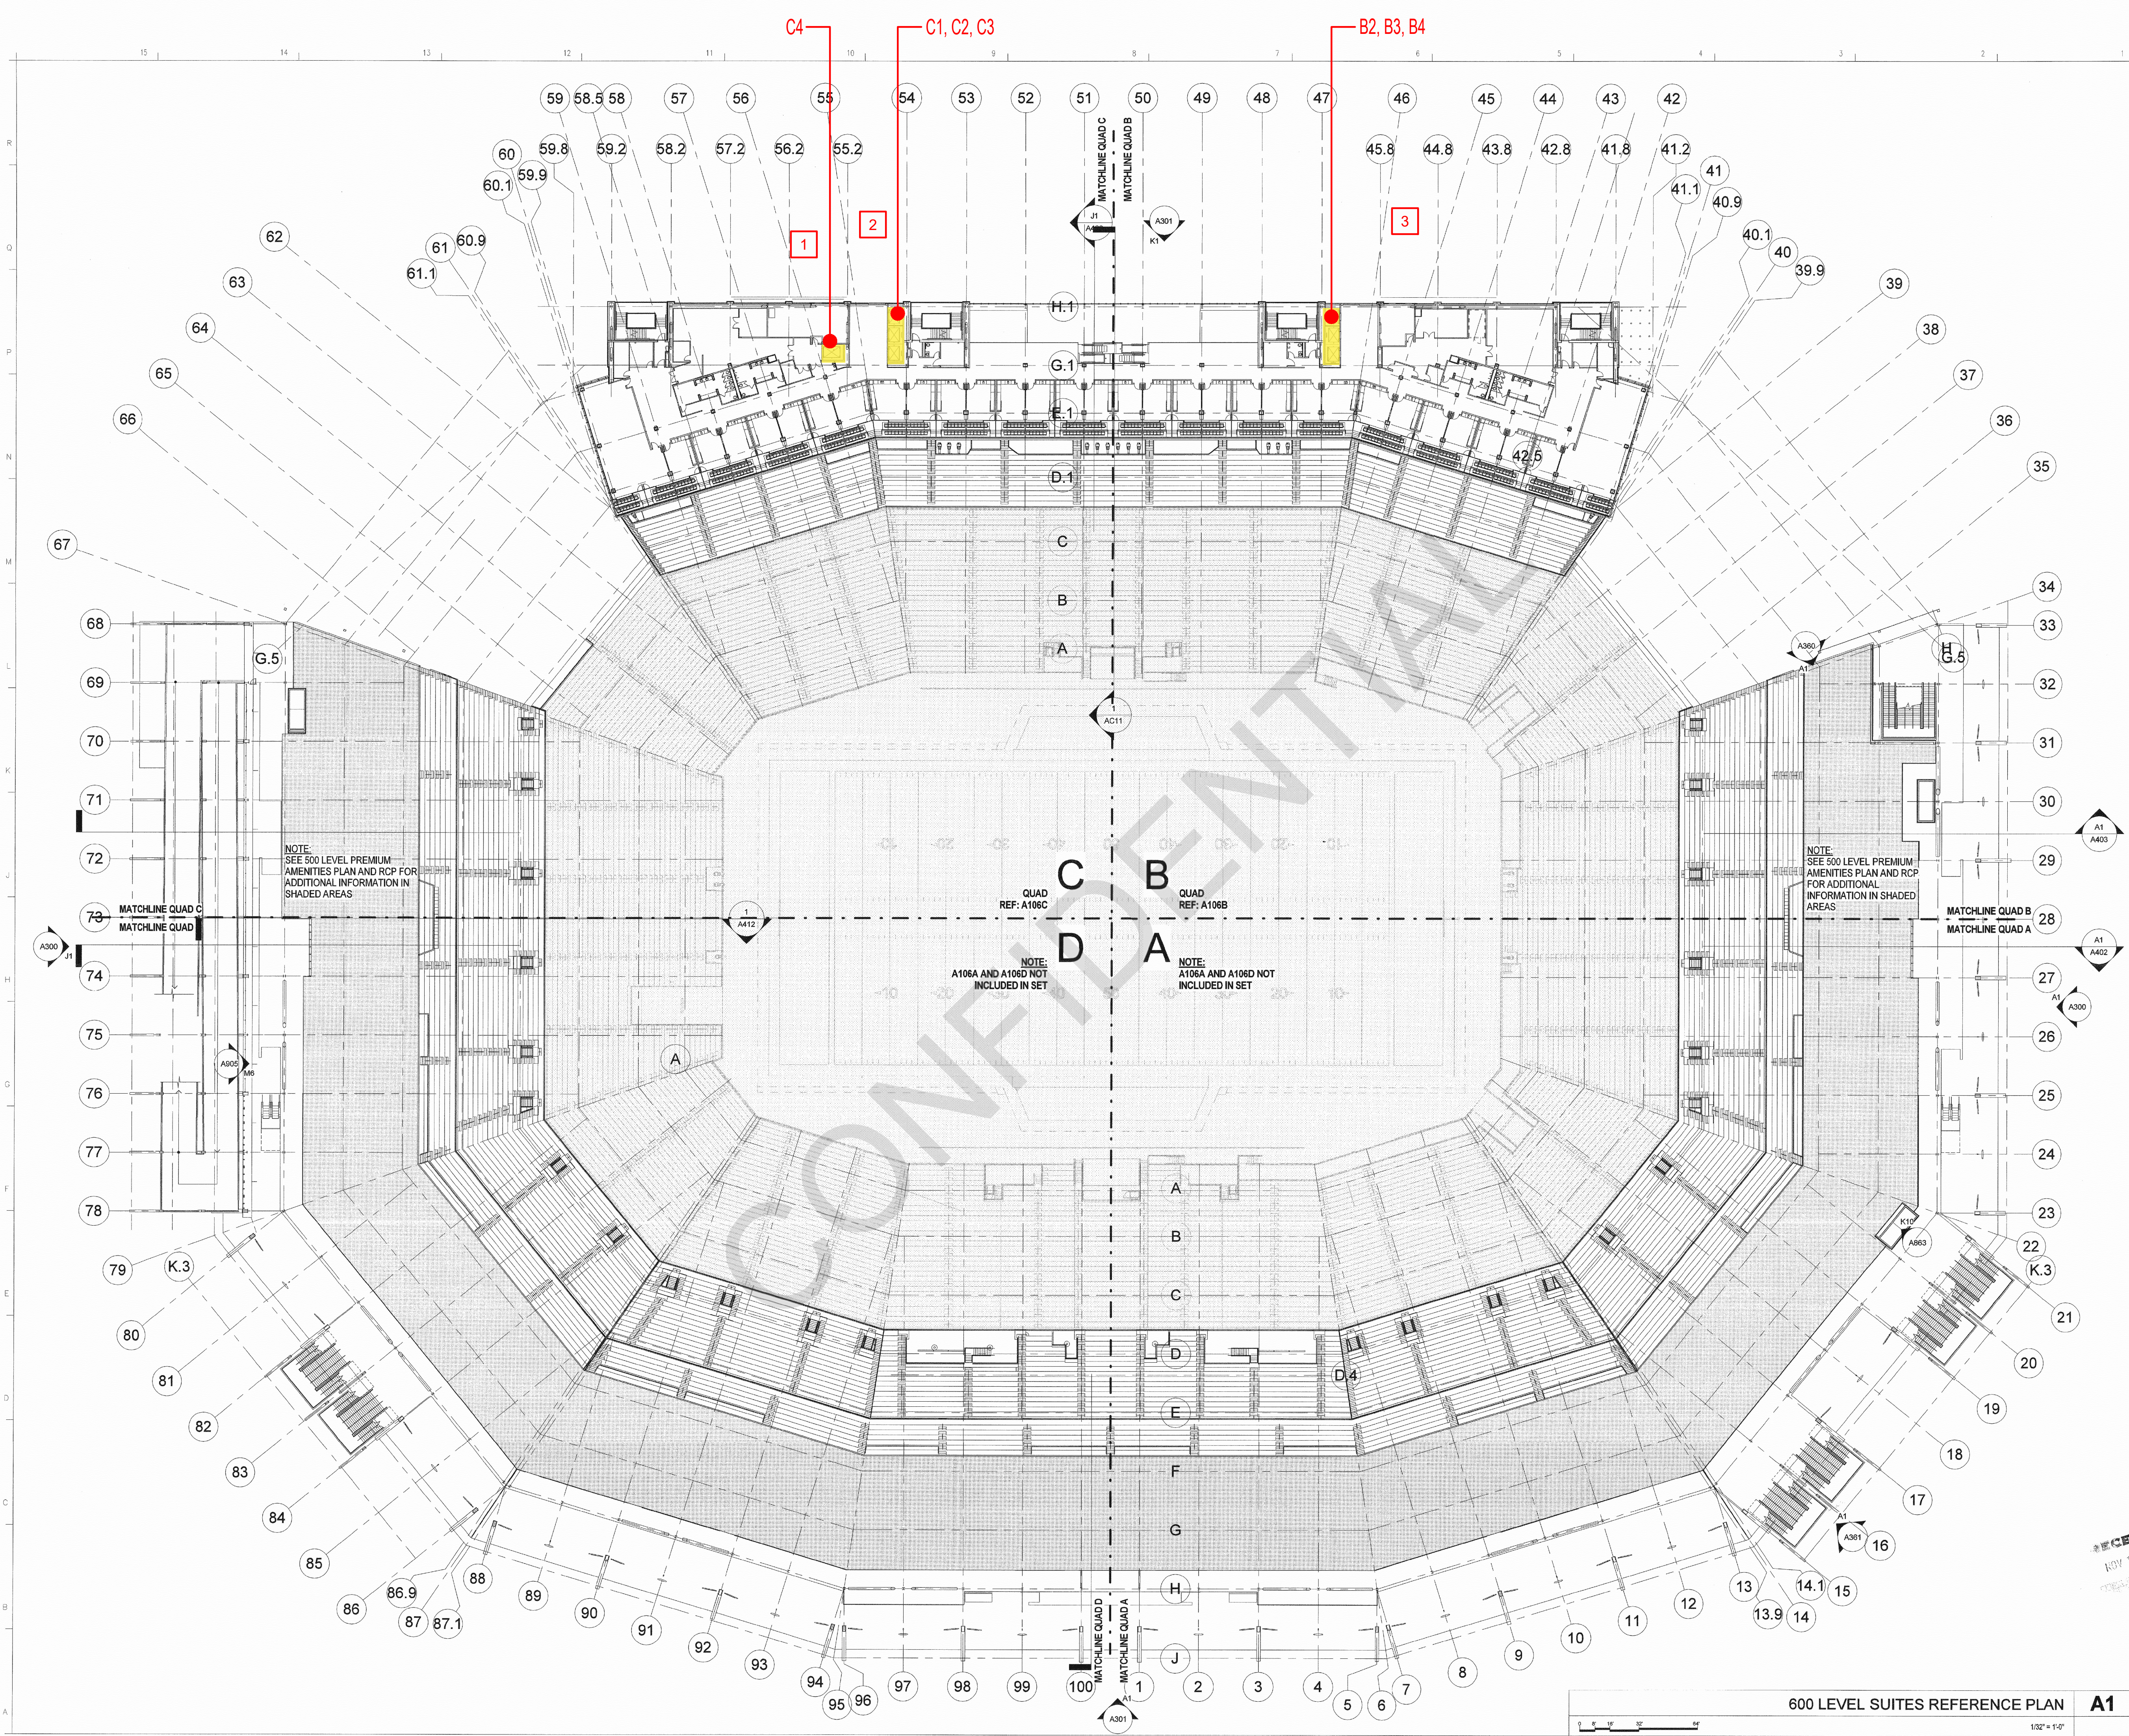

**HNTB**

Howard, Needles Tammen & Bergendoff California Architects, P.C.  











**49ERS**  
NEW SANTA CLARA STADIUM  
4900 Centennial Blvd.  
Santa Clara, CA 95054-1229

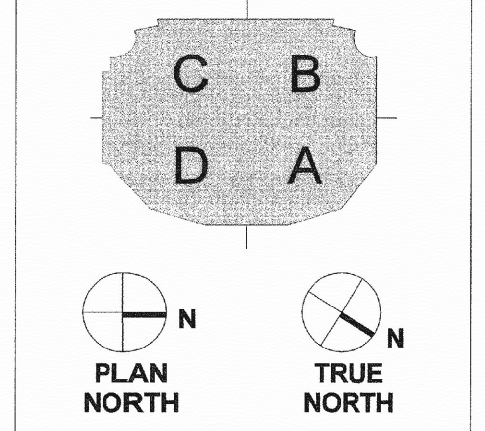

DATE: 11/15/2012  
ISSUED FOR: ARCHITECTURAL CORE & SHELL PERMIT SET


PROJECT NO.: 98099  
DRAWN BY: ...  
CHECKED BY: ...  
APPROVED BY: ...

**APPROVED**  
By  
City of Santa Clara  
Building Inspection Division

SHEET TITLE & NUMBER  
600 LEVEL SUITES REFERENCE PLAN  
**A1**

**A106**  
Copyright © HNTB Corporation 2012

- 1 AT THE APPROACH TO ELEVATORS C1, C2, & C3 PROVIDE SIGNAGE AT A LOCATION CLEARLY VISIBLE TO PERSONS WITH DISABILITIES USING A WHEELCHAIR. THE LOCATION OF ELEVATOR C4 AND INDICATE IT SERVES THE NRG TERRACE. ALSO PROVIDE SIMILAR SIGNAGE AT THE DOOR LEADING TO THE LOBBY OF ELEVATOR C4.
- 2 AT ELEVATORS C1, C2 & C3 PROVIDE SIGNAGE AT A LOCATION CLEARLY VISIBLE TO PERSONS WITH DISABILITIES USING A WHEELCHAIR AND INDICATING THE STADIUM LEVELS THEY SERVE.
- 3 AT ELEVATORS B2, B3 & B4 PROVIDE SIGNAGE AT A LOCATION CLEARLY VISIBLE TO PERSONS WITH DISABILITIES USING A WHEELCHAIR AND INDICATING THE STADIUM LEVELS THEY SERVE. SIGNAGE SHALL ALSO INDICATE THE ELEVATOR B2 SERVES THE NRG TERRACE.

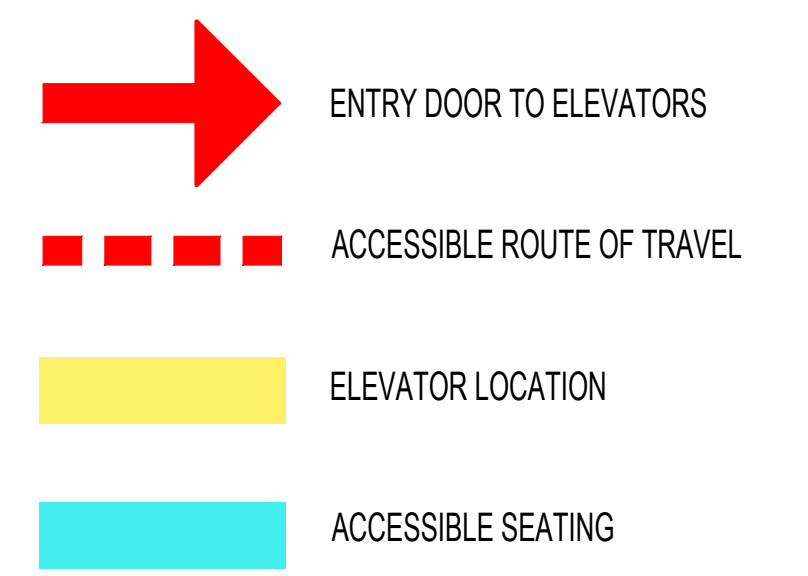

THE COMPLETED ACCESS BARRIER REMOVAL WORK SHALL COMPLY WITH THE 2010 AMERICANS WITH DISABILITIES ACT STANDARDS AND THE CALIFORNIA BUILDING CODE IN EFFECT AT THE TIME OF THE WORK.

# 600 Level Accessible Route of Travel and Accessible Signage

Scale: NTS

