
SETTLEMENT AGREEMENT EXHIBIT D PART 5

Case 5:16-cv-07013-LHK Document 375-9 Filed 10/07/19 Page 1 of 2

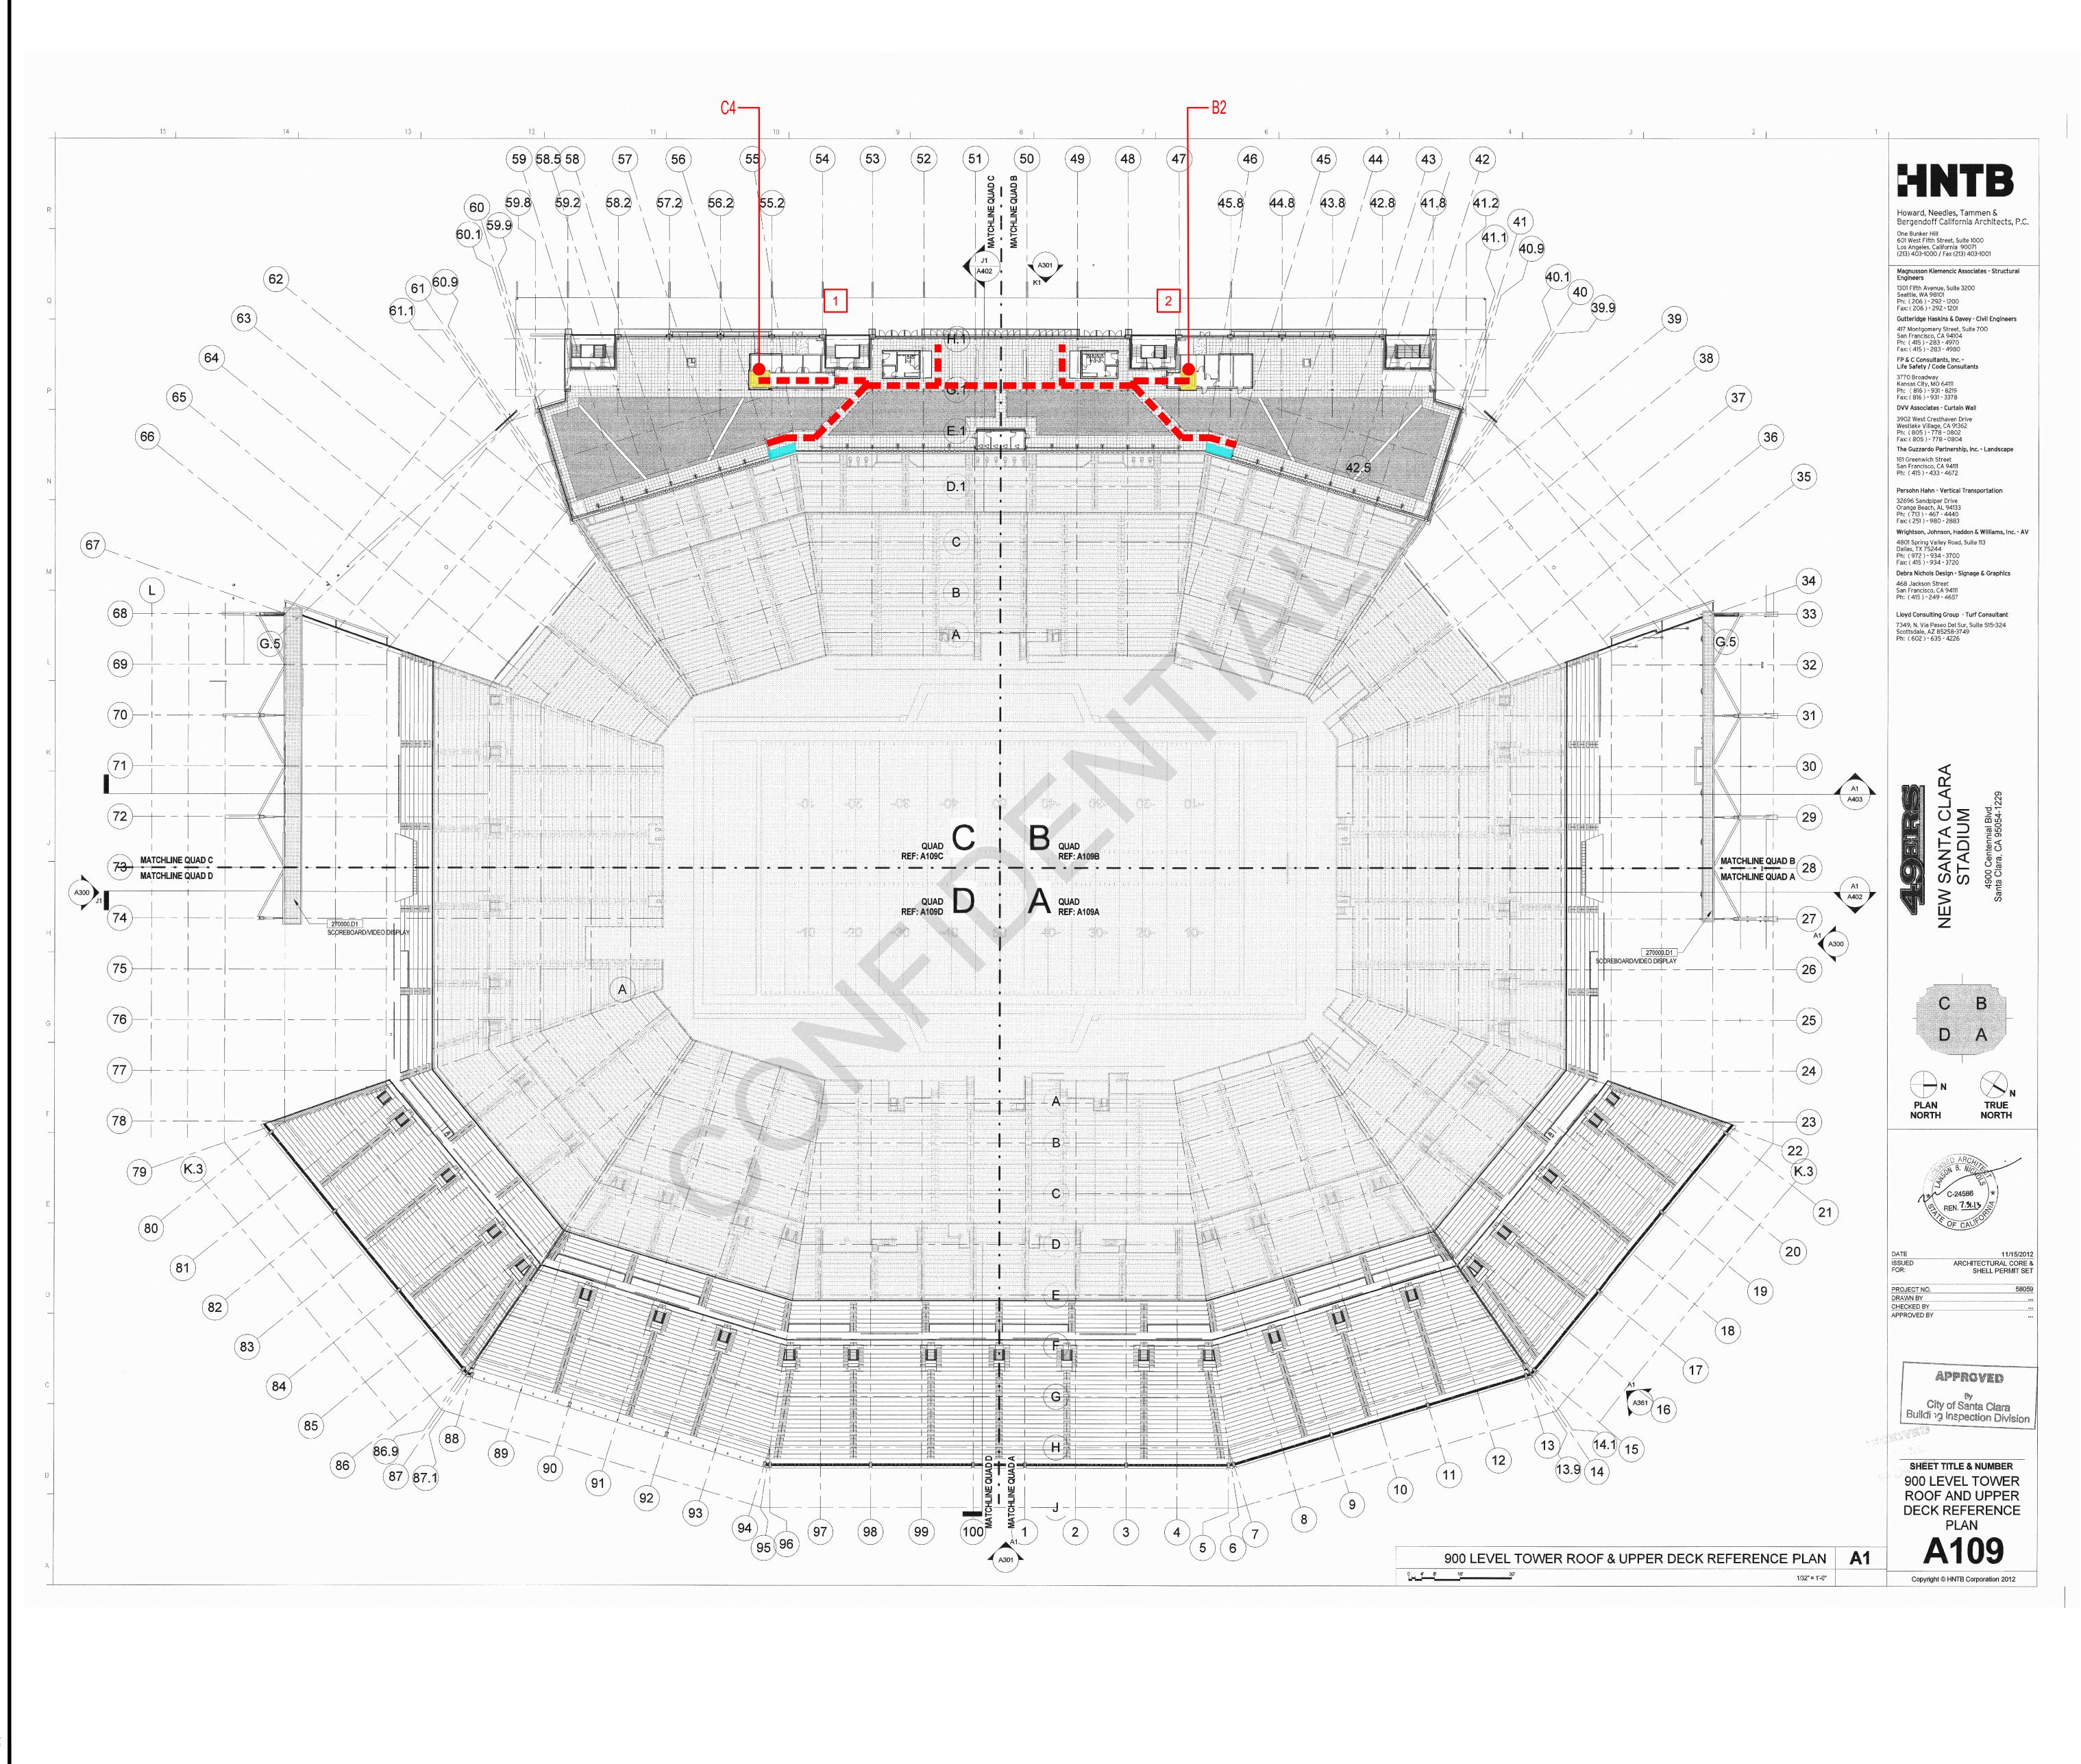

Users\Cecii\Dropbox\19-008 GW Levi Stadium Litigation\Dwgs\Exhibit-D-9.dwg Dimscale: 1 LTScale: 384 Plot:[Time:Sep17,2019-08: 44pm Login:Cecii] fs: "X-GW30x42.dwg Images: "A109.jpg"

900 Level Accessible Route of Travel and Accessible Signage

1 AT THE DOOR TO THE LOBBY OF ELEVATOR C4 PROVIDE SIGNAGE AT A LOCATION CLEARLY VISIBLE TO PERSONS WITH DISABILITIES USING A WHEELCHAIR INDICATING THE LOCATION OF THE ELEVATOR. AT THE ELEVATOR PROVIDE SIGNAGE INDICATING THE STADIUM LEVELS IT SERVES.

AT THE DOOR TO THE LOBBY OF ELEVATOR B2 PROVIDE SIGNAGE AT A LOCATION CLEARLY VISIBLE TO PERSONS WITH DISABILITIES USING A WHEELCHAIR INDICATING THE LOCATION OF THE ELEVATOR. AT THE ELEVATOR PROVIDE SIGNAGE INDICATING THE STADIUM LEVELS IT SERVES.

ENTRY DOOR TO ELEVATORS

ACCESSIBLE ROUTE OF TRAVEL

ELEVATOR LOCATION

ACCESSIBLE SEATING

THE COMPLETED ACCESS BARRIER REMOVAL WORK SHALL COMPLY WITH THE 2010 AMERCIANS WITH DISABILITIES ACT STANDARDS AND THE CALIFORNIA BUILDING CODE IN EFFECT AT THE TIME OF THE WORK.

Scale: NTS

