


**SETTLEMENT
AGREEMENT
EXHIBIT D PART 2**

Seal:

Revisions:

MARK	DATE	REVISION
△	09/14/19	ISSUED FOR REVIEW

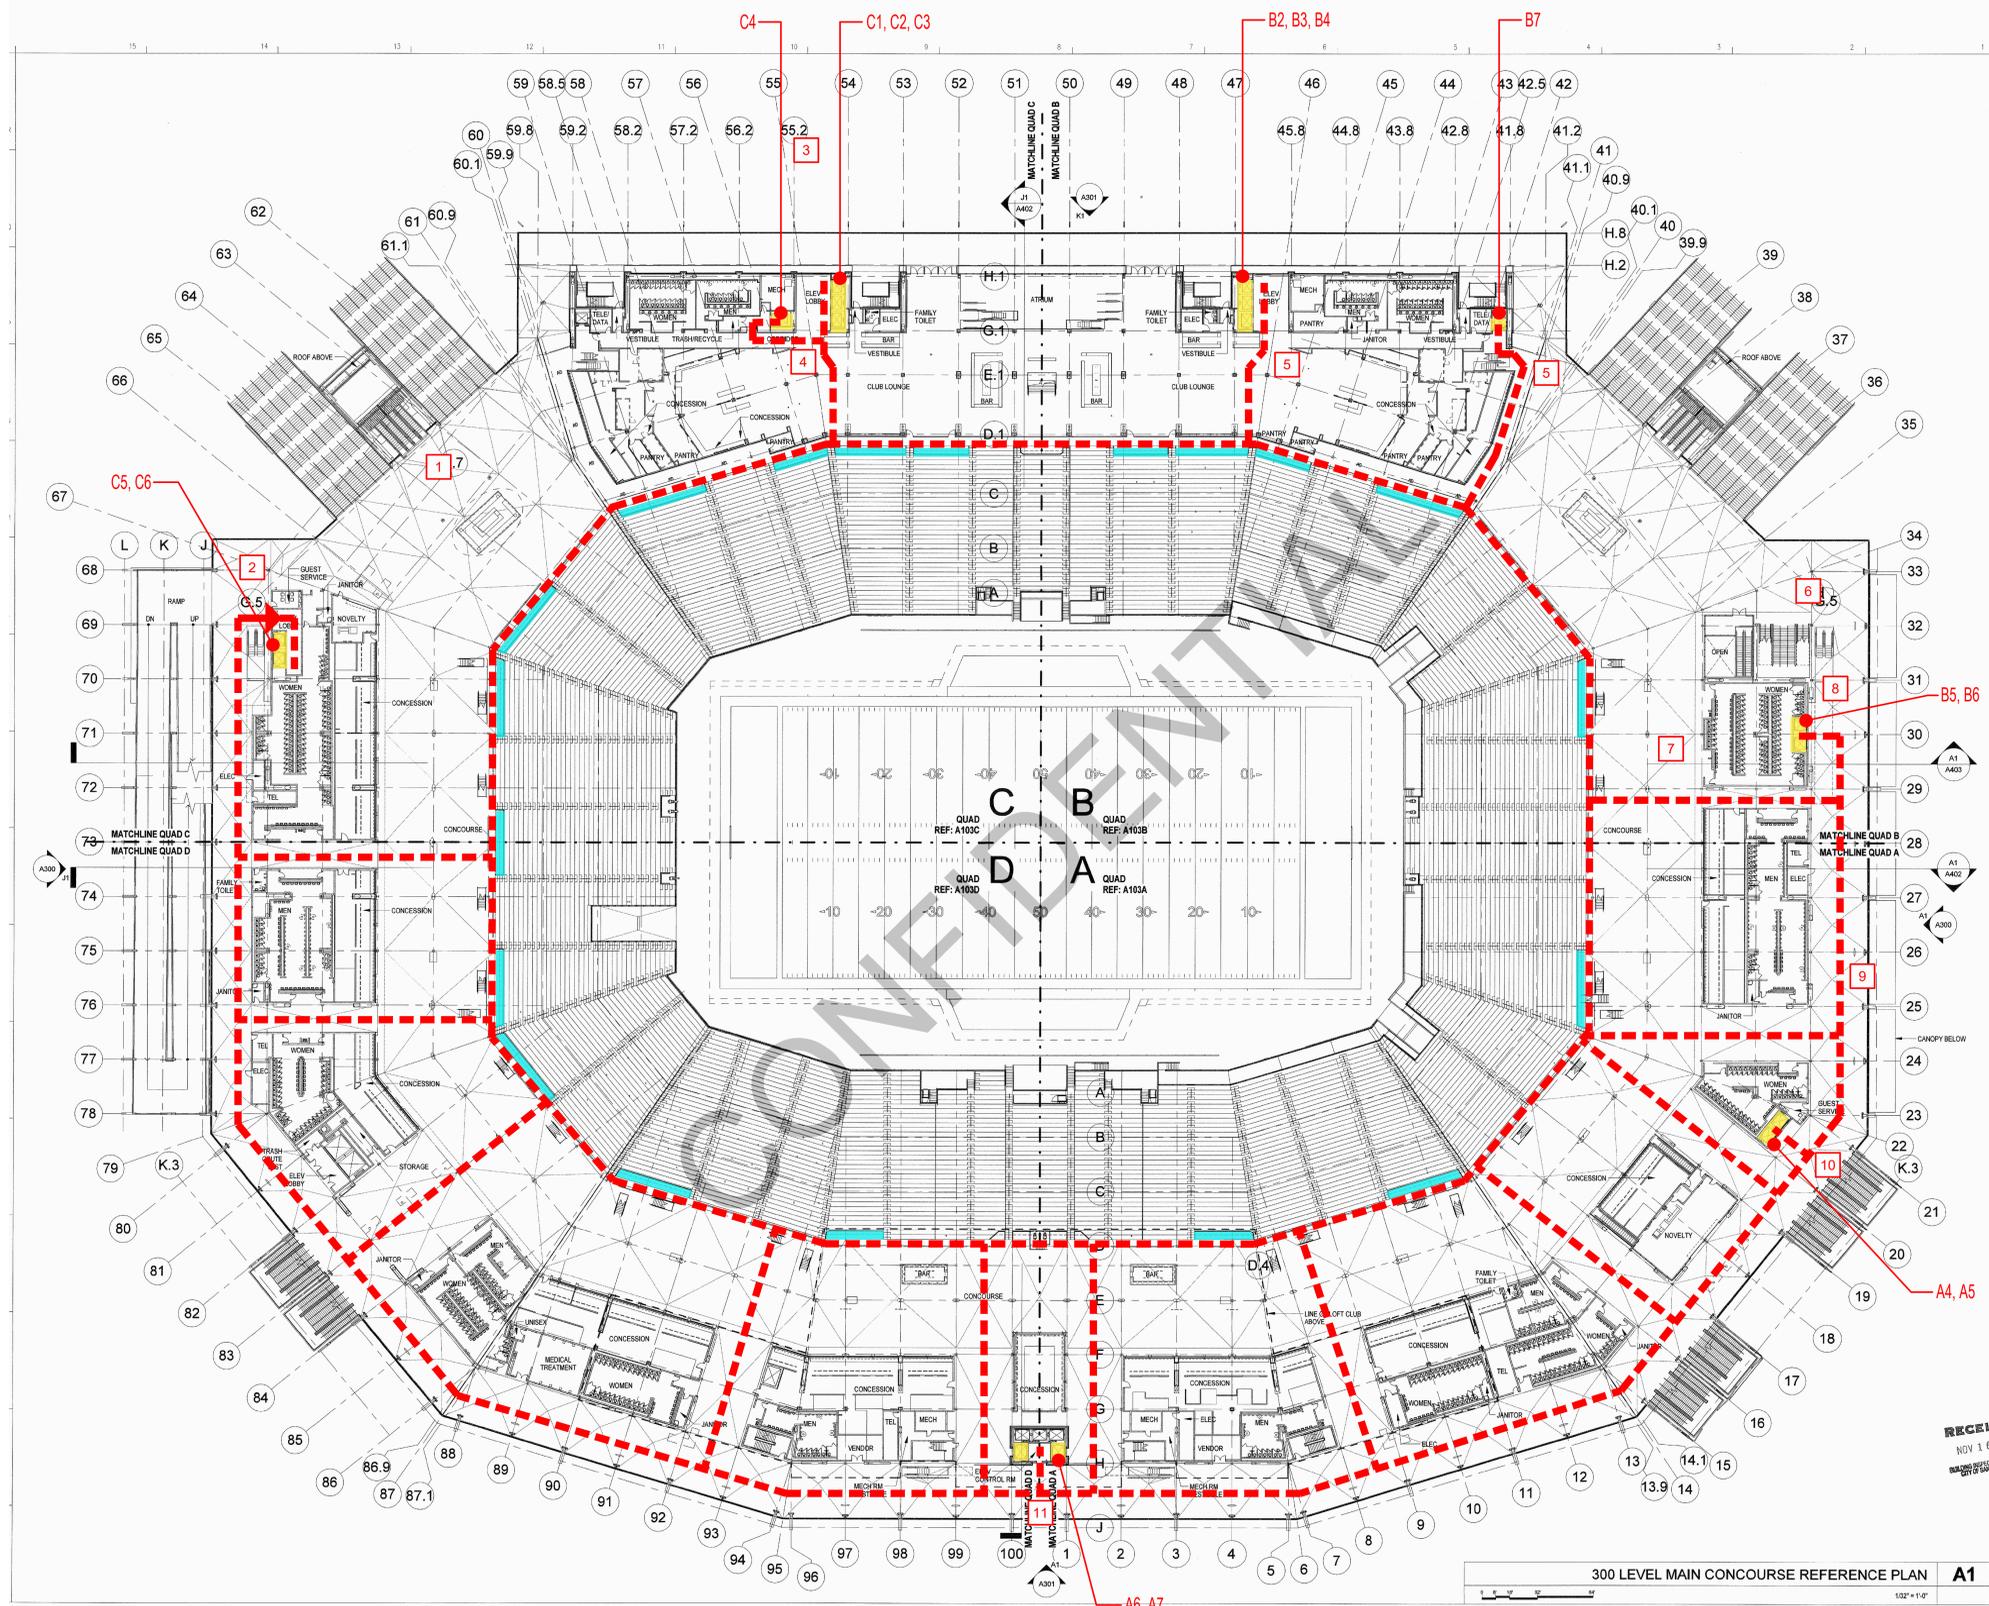

HNTB
Howard, Needles, Tammen & Bergendoff California Architects, P.C.










4090R
NEW SANTA CLARA STADIUM
4900 Centennial Blvd.,
Santa Clara, CA 95051-1220

DATE: 11/15/2012
ISSUED FOR: ARCHITECTURAL CORE & SHELL PERMIT SET
PROJECT NO.: 98059
DRAWN BY: ...
CHECKED BY: ...
APPROVED BY: ...


APPROVED
By
City of Santa Clara
Building Inspection Division

RECEIVED
NOV 16 2012

SHEET TITLE & NUMBER
300 LEVEL MAIN CONCOURSE REFERENCE PLAN
A103

Copyright © HNTB Corporation 2012

- 1 AT THE ESCALATORS PROVIDE A SIGN CLEARLY VISIBLE TO PERSONS WITH DISABILITIES USING A WHEELCHAIR THE LOCATION OF ELEVATORS C5 & C6.
- 2 AT THE DOOR TO THE ELEVATOR LOBBY AT ELEVATORS C5 & C6, PROVIDE SIGNAGE AT A LOCATION CLEARLY VISIBLE TO PERSONS WITH DISABILITIES USING A WHEELCHAIR AND INDICATING THE STADIUM LEVELS THEY SERVE.
- 3 AT ELEVATORS C1, C2 & C3 PROVIDE SIGNAGE AT A LOCATION CLEARLY VISIBLE TO PERSONS WITH DISABILITIES USING A WHEELCHAIR AND INDICATING THE STADIUM LEVELS THEY SERVE.
- 4 AT THE APPROACH TO ELEVATORS C1, C2 & C3 PROVIDE SIGNAGE AT A LOCATION CLEARLY VISIBLE TO PERSONS WITH DISABILITIES USING A WHEELCHAIR THE LOCATION OF ELEVATOR C4 AND INDICATE IT SERVES THE NRG TERRACE. ALSO PROVIDE SIMILAR SIGNAGE AT THE DOORS LEADING TO THE LOBBY AT ELEVATOR C4.
- 5 AT ELEVATORS B2, B3 & B4 PROVIDE SIGNAGE AT A LOCATION CLEARLY VISIBLE TO PERSONS WITH DISABILITIES USING A WHEELCHAIR AND INDICATING THE STADIUM LEVELS THEY SERVE. SIGNAGE SHALL ALSO INDICATE THE ELEVATOR B2 SERVES THE NRG TERRACE.
- 6 AT THE ESCALATORS PROVIDE A SIGN CLEARLY VISIBLE TO PERSONS WITH DISABILITIES USING A WHEELCHAIR THE LOCATION OF ELEVATORS B5 & B6.
- 7 AT EACH CONNECTION BETWEEN THE INTERIOR CIRCULATION AND THE OUTER CIRCULATION PROVIDE SIGNAGE AT A LOCATION CLEARLY VISIBLE BY PERSONS WITH DISABILITIES USING A WHEELCHAIR INDICATING THE LOCATION OF THE NEAREST ELEVATORS.
- 8 AT ELEVATORS B5 & B6 PROVIDE SIGNAGE AT A LOCATION CLEARLY VISIBLE TO PERSONS WITH DISABILITIES USING A WHEELCHAIR AND INDICATING THE STADIUM LEVELS THEY SERVE.
- 9 AT EACH CONNECTION TO THE OUTER CIRCULATION PROVIDE SIGNAGE CLEARLY VISIBLE TO PERSONS WITH DISABILITIES USING A WHEELCHAIR INDICATING THE LOCATION OF THE NEAREST ELEVATORS.
- 10 AT ELEVATORS A4 & A5 PROVIDE SIGNAGE AT A LOCATION CLEARLY VISIBLE TO PERSONS WITH DISABILITIES USING A WHEELCHAIR AND INDICATING THE STADIUM LEVELS THEY SERVE.
- 11 AT ELEVATORS A6 & A7 PROVIDE SIGNAGE AT A LOCATION CLEARLY VISIBLE TO PERSONS WITH DISABILITIES USING A WHEELCHAIR AND INDICATING THE STADIUM LEVELS THEY SERVE.

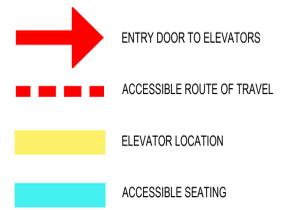

THE COMPLETED ACCESS BARRIER REMOVAL WORK SHALL COMPLY WITH THE 2010 AMERICANS WITH DISABILITIES ACT STANDARDS AND THE CALIFORNIA BUILDING CODE IN EFFECT AT THE TIME OF THE WORK.

300 Level Accessible Route of Travel and Accessible Signage

Scale: NTS

Project:
LEVI STADIUM ACCESSIBILITY

4900 Centennial Blvd.
Santa Clara, CA

Sheet Description:
300 LEVEL ACCESSIBLE ROUTE OF TRAVEL AND ACCESSIBLE SIGNAGE

Job No.: 19-008 Scale: AS SHOWN

Dwg File Name: Exhibit-D-3.dwg

Sheet:
EXHIBIT D-3


Seal:

Revisions:

MARK	DATE	REVISION
△	09/14/19	ISSUED FOR REVIEW

Project:

LEVI STADIUM ACCESSIBILITY

4900 Centennial Blvd.
Santa Clara, CA

Sheet Description:

400 LEVEL ACCESSIBLE ROUTE OF TRAVEL AND ACCESSIBLE SIGNAGE


Job No. 19-008

Scale: AS SHOWN

Dwg File Name: Exhibit-D-4.dwg

Sheet:

EXHIBIT
D-4

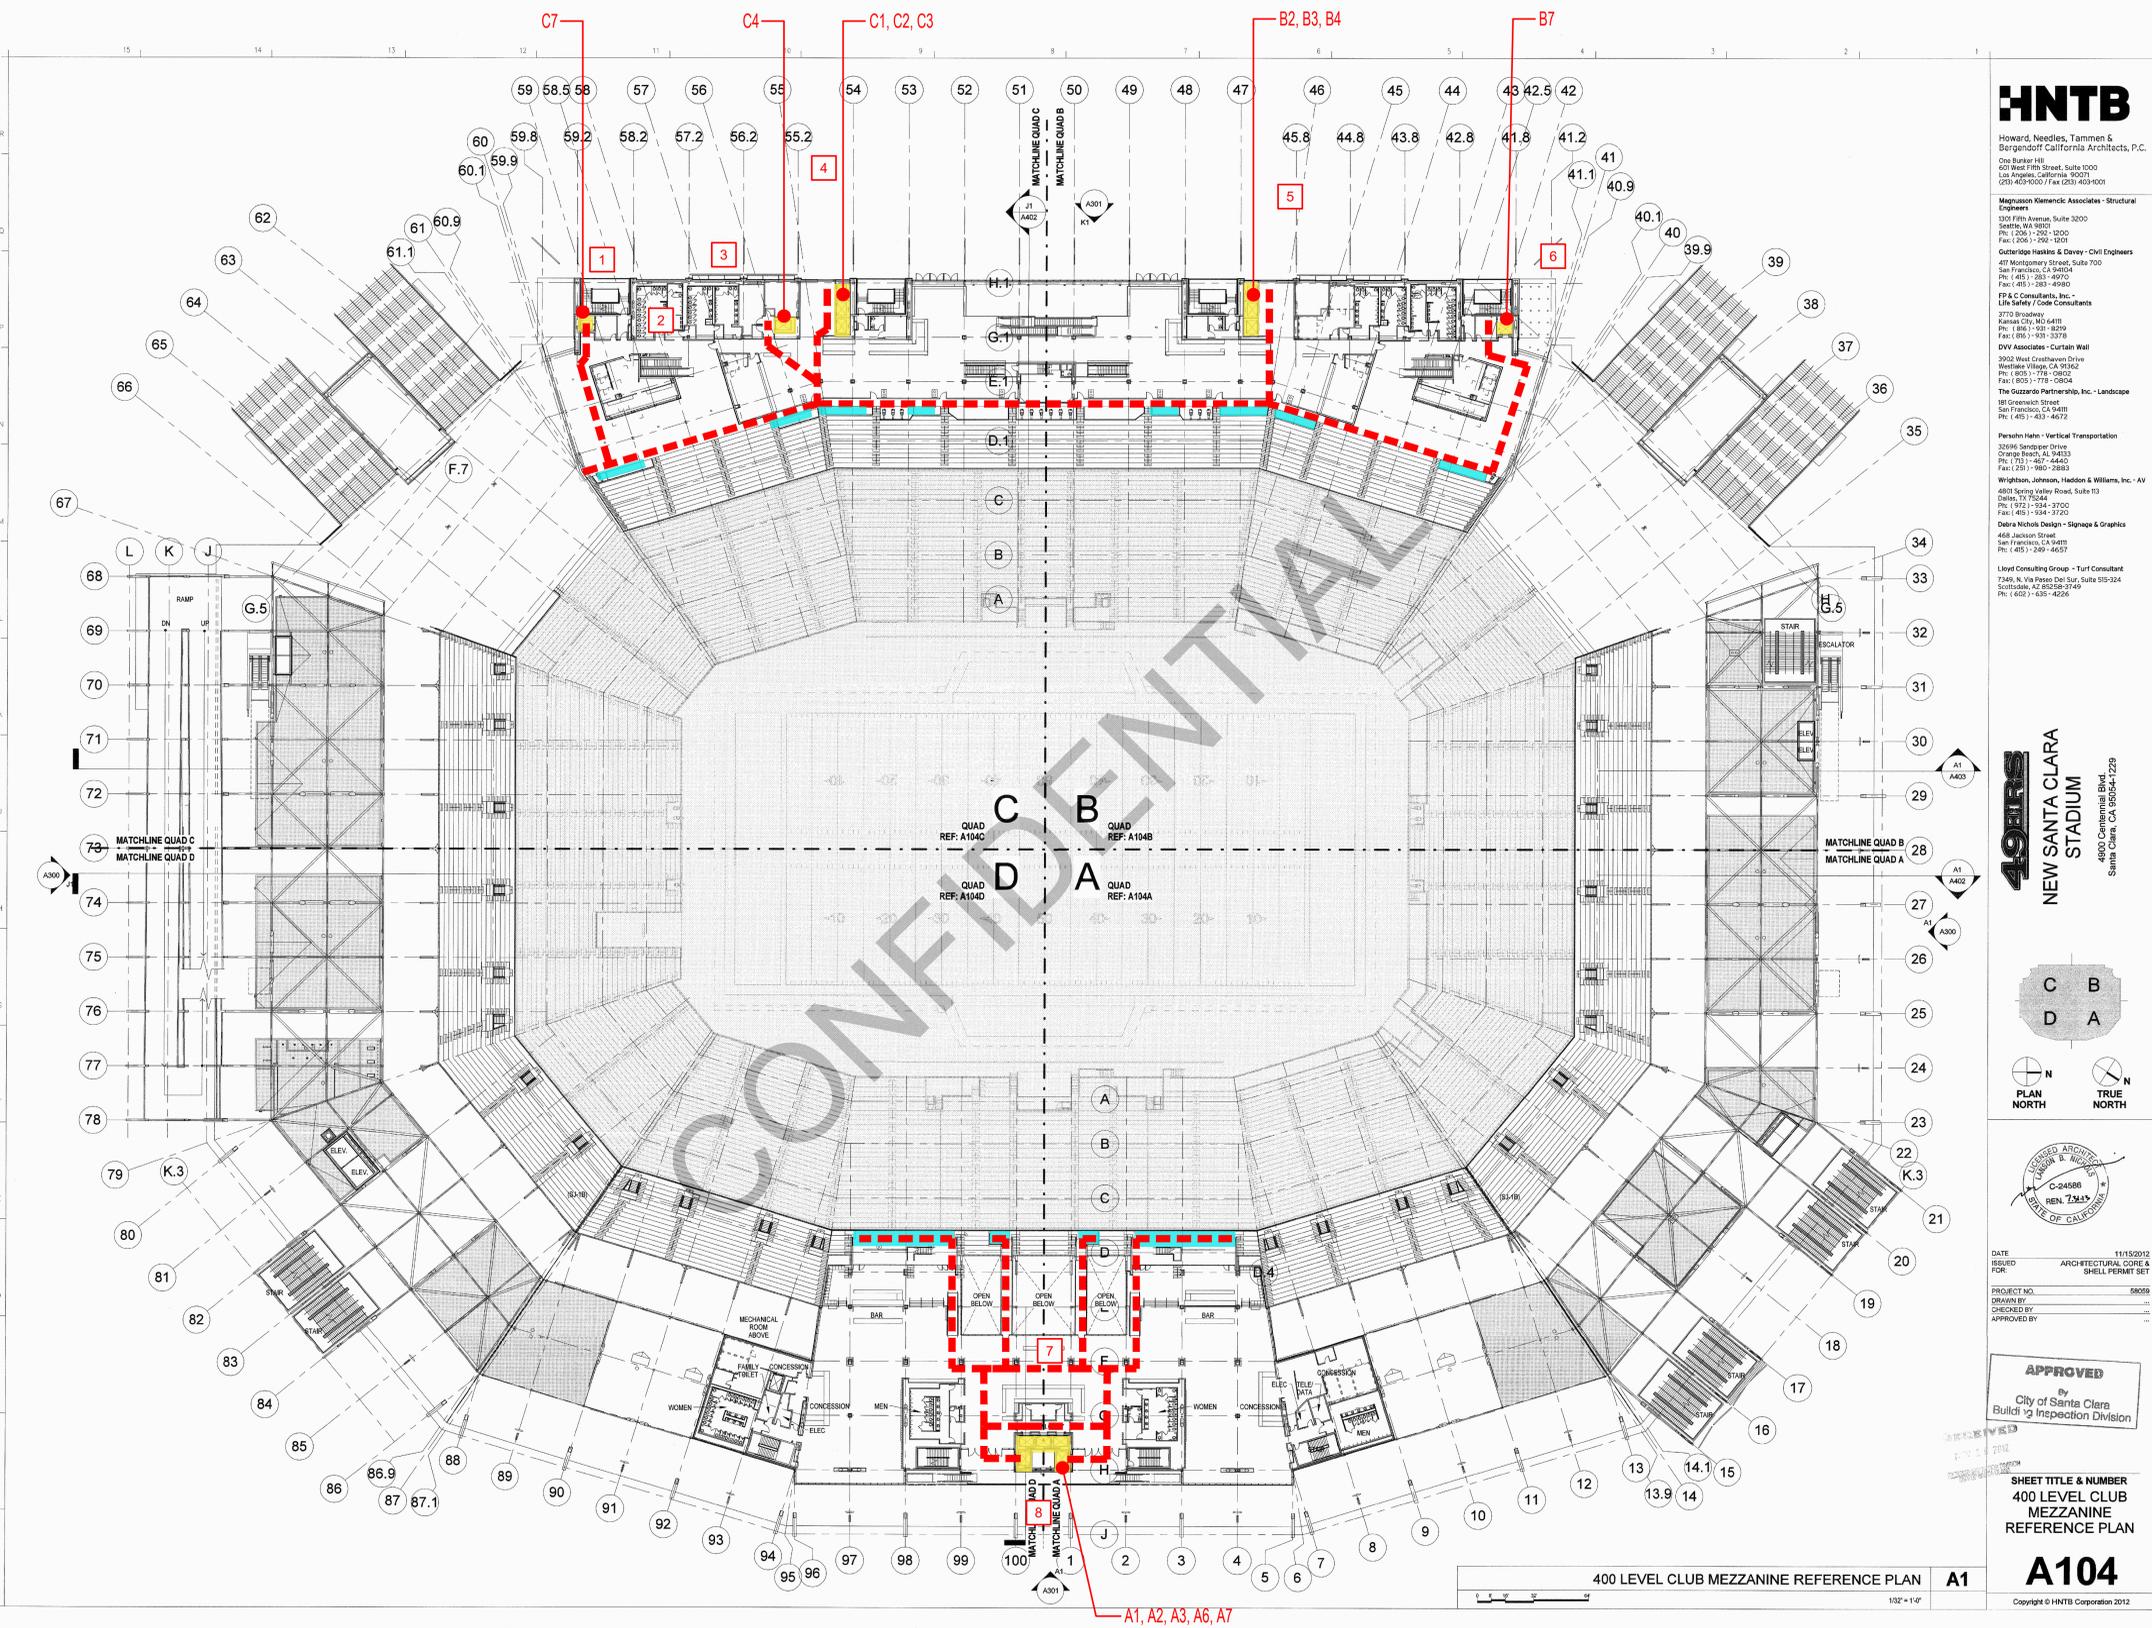

HNTB

Howard, Needles, Tammen & Bergendoff California Architects, P.C.

Magnuson Klemencic Associates - Structural Engineers



DWV Associates - Curtain Wall




Wrightson, Johnson, Haddon & Williams, Inc. - AV
4803 Spring Valley Road, Suite 113
Dallas, TX 75244
Ph: (972) 924-3700 / Fax: (972) 924-3700

Debra Nichols Design - Signage & Graphics
468 Jackson Street
San Francisco, CA 94111
Ph: (415) 269-4657


49ERS
NEW SANTA CLARA STADIUM
4900 Centennial Blvd.
Santa Clara, CA 95054-1229

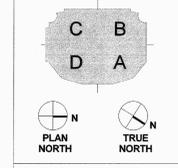


DATE: 11/15/2012
ISSUED FOR: ARCHITECTURAL CORE & SHELL PERMIT SET
DRAWN BY: ...
CHECKED BY: ...
APPROVED BY: ...

APPROVED
By
City of Santa Clara
Building Inspection Division

SHEET TITLE & NUMBER
400 LEVEL CLUB MEZZANINE REFERENCE PLAN
A104

Copyright © HNTB Corporation 2012

- 1 AT ELEVATOR C7 PROVIDE SIGNAGE AT A LOCATION CLEARLY VISIBLE TO PERSONS WITH DISABILITIES USING A WHEELCHAIR AND INDICATING THE STADIUM LEVELS THEY SERVE.
- 2 AT A LOCATION PROXIMATE TO THE ENTRY TO THE ESCALATOR AND CLEARLY VISIBLE TO PERSONS WITH DISABILITIES PROVIDE SIGNAGE INDICATING THE LOCATION OF ELEVATOR C7.
- 3 AT THE APPROACH TO ELEVATORS C1, C2 & C3 PROVIDE SIGNAGE AT A LOCATION CLEARLY VISIBLE TO PERSONS WITH DISABILITIES USING A WHEELCHAIR THE LOCATION OF ELEVATOR C4 AND INDICATE IT SERVES THE NRG TERRACE. ALSO PROVIDE SIMILAR SIGNAGE AT THE DOORS LEADING TO THE LOBBY AT ELEVATOR C4.
- 4 AT ELEVATORS C1, C2 & C3 PROVIDE SIGNAGE AT A LOCATION CLEARLY VISIBLE TO PERSONS WITH DISABILITIES USING A WHEELCHAIR AND INDICATING THE STADIUM LEVELS THEY SERVE.
- 5 AT ELEVATORS B2, B3 & B4 PROVIDE SIGNAGE AT A LOCATION CLEARLY VISIBLE TO PERSONS WITH DISABILITIES USING A WHEELCHAIR AND INDICATING THE STADIUM LEVELS THEY SERVE. SIGNAGE SHALL ALSO INDICATE THE ELEVATOR B2 SERVES THE NRG TERRACE.
- 6 AT ELEVATOR B7 PROVIDE SIGNAGE AT A LOCATION CLEARLY VISIBLE TO PERSONS WITH DISABILITIES USING A WHEELCHAIR AND INDICATING THE STADIUM LEVELS THEY SERVE.
- 7 AT ELEVATORS A1, A2 & A3 PROVIDE SIGNAGE AT A LOCATION CLEARLY VISIBLE TO PERSONS WITH DISABILITIES USING A WHEELCHAIR AND INDICATING THE STADIUM LEVELS THEY SERVE.
- 8 AT ELEVATORS A6 & A7 PROVIDE SIGNAGE AT A LOCATION CLEARLY VISIBLE TO PERSONS WITH DISABILITIES USING A WHEELCHAIR AND INDICATING THE STADIUM LEVELS THEY SERVE.

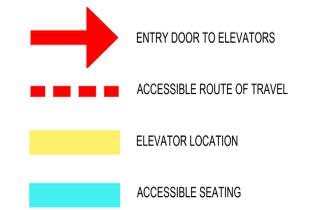

THE COMPLETED ACCESS BARRIER REMOVAL WORK SHALL COMPLY WITH THE 2010 AMERICANS WITH DISABILITIES ACT STANDARDS AND THE CALIFORNIA BUILDING CODE IN EFFECT AT THE TIME OF THE WORK.

400 Level Accessible Route of Travel and Accessible Signage

Scale: NTS

